




1 Proposed Ground Floor Plan  
Scale 1:100

 

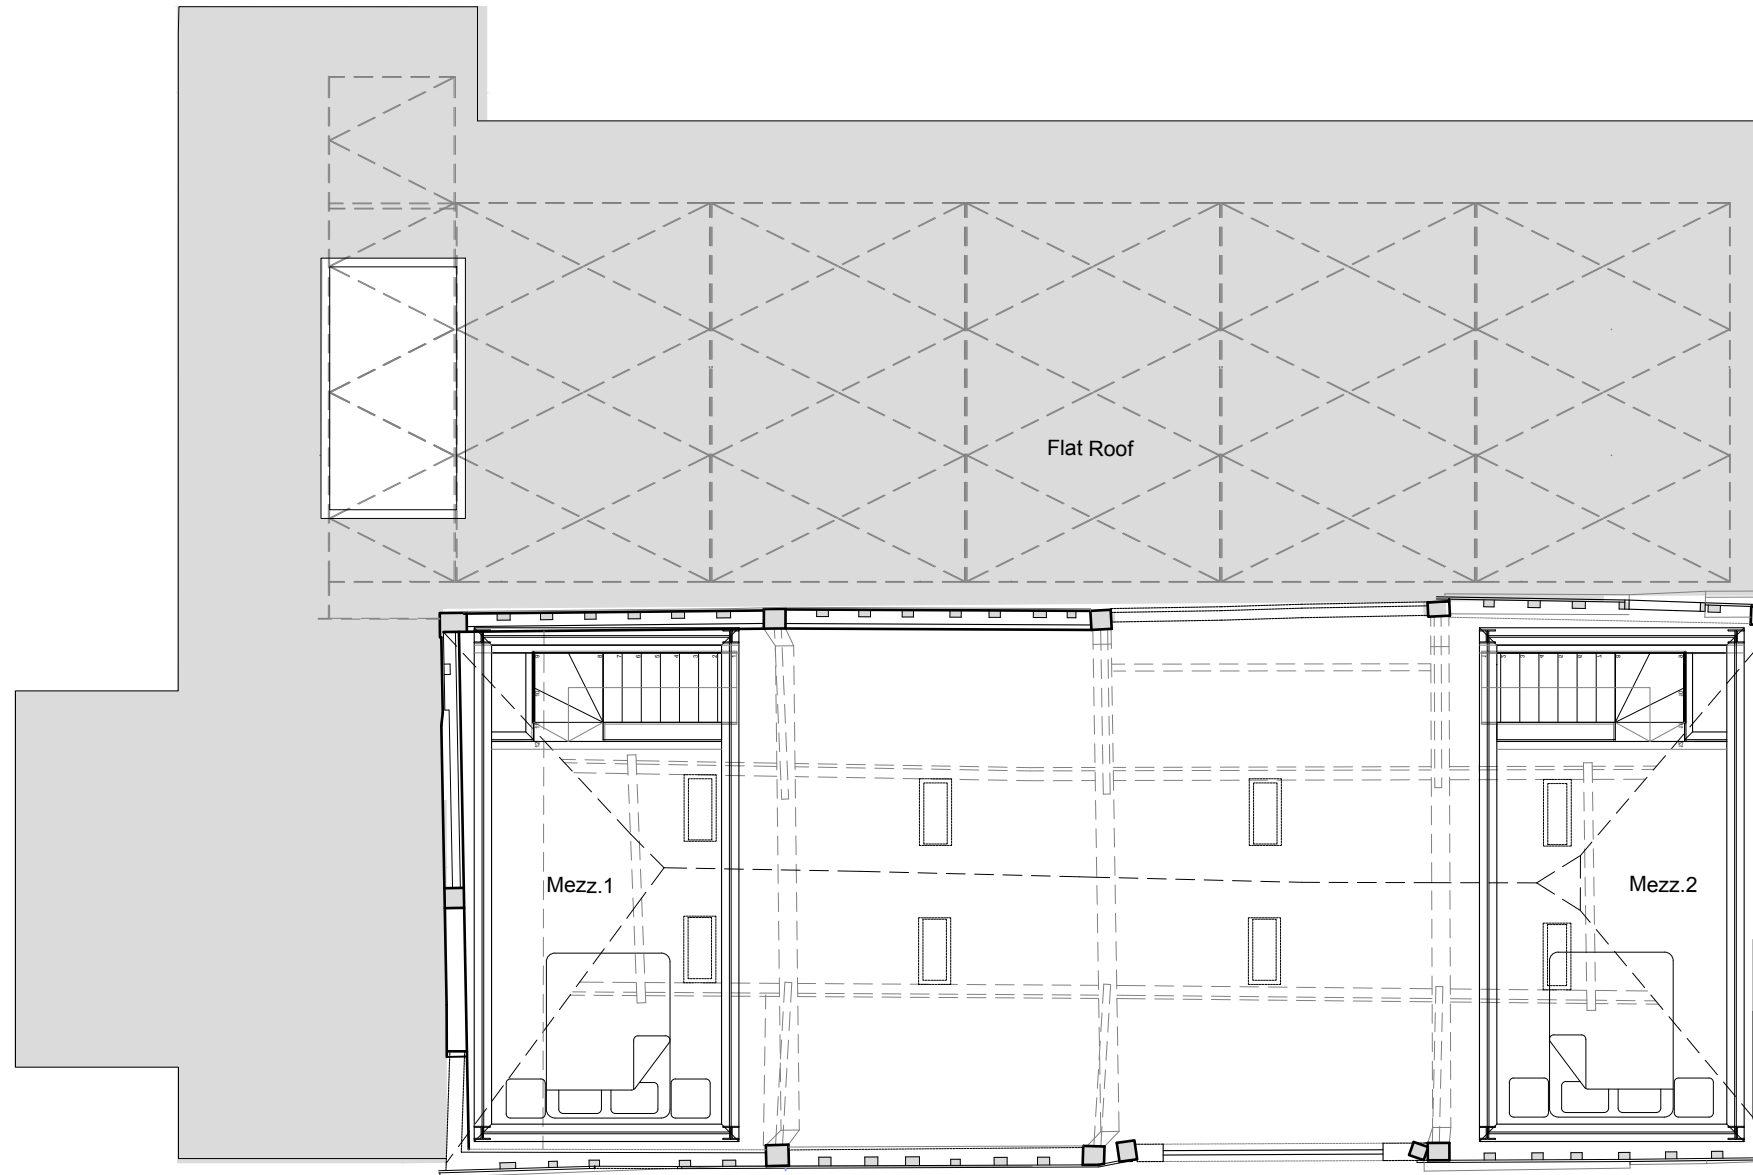


**1** Proposed First Floor Plan  
Scale 1:100

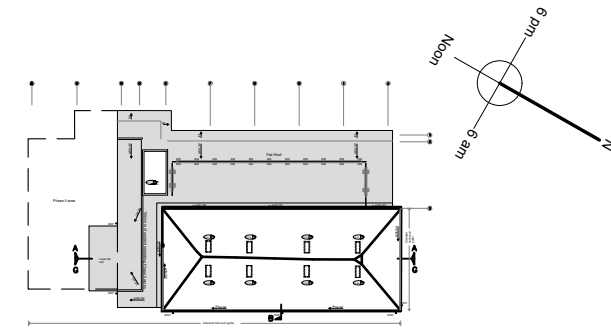


**2** Proposed Roof Plan  
Scale 1:500





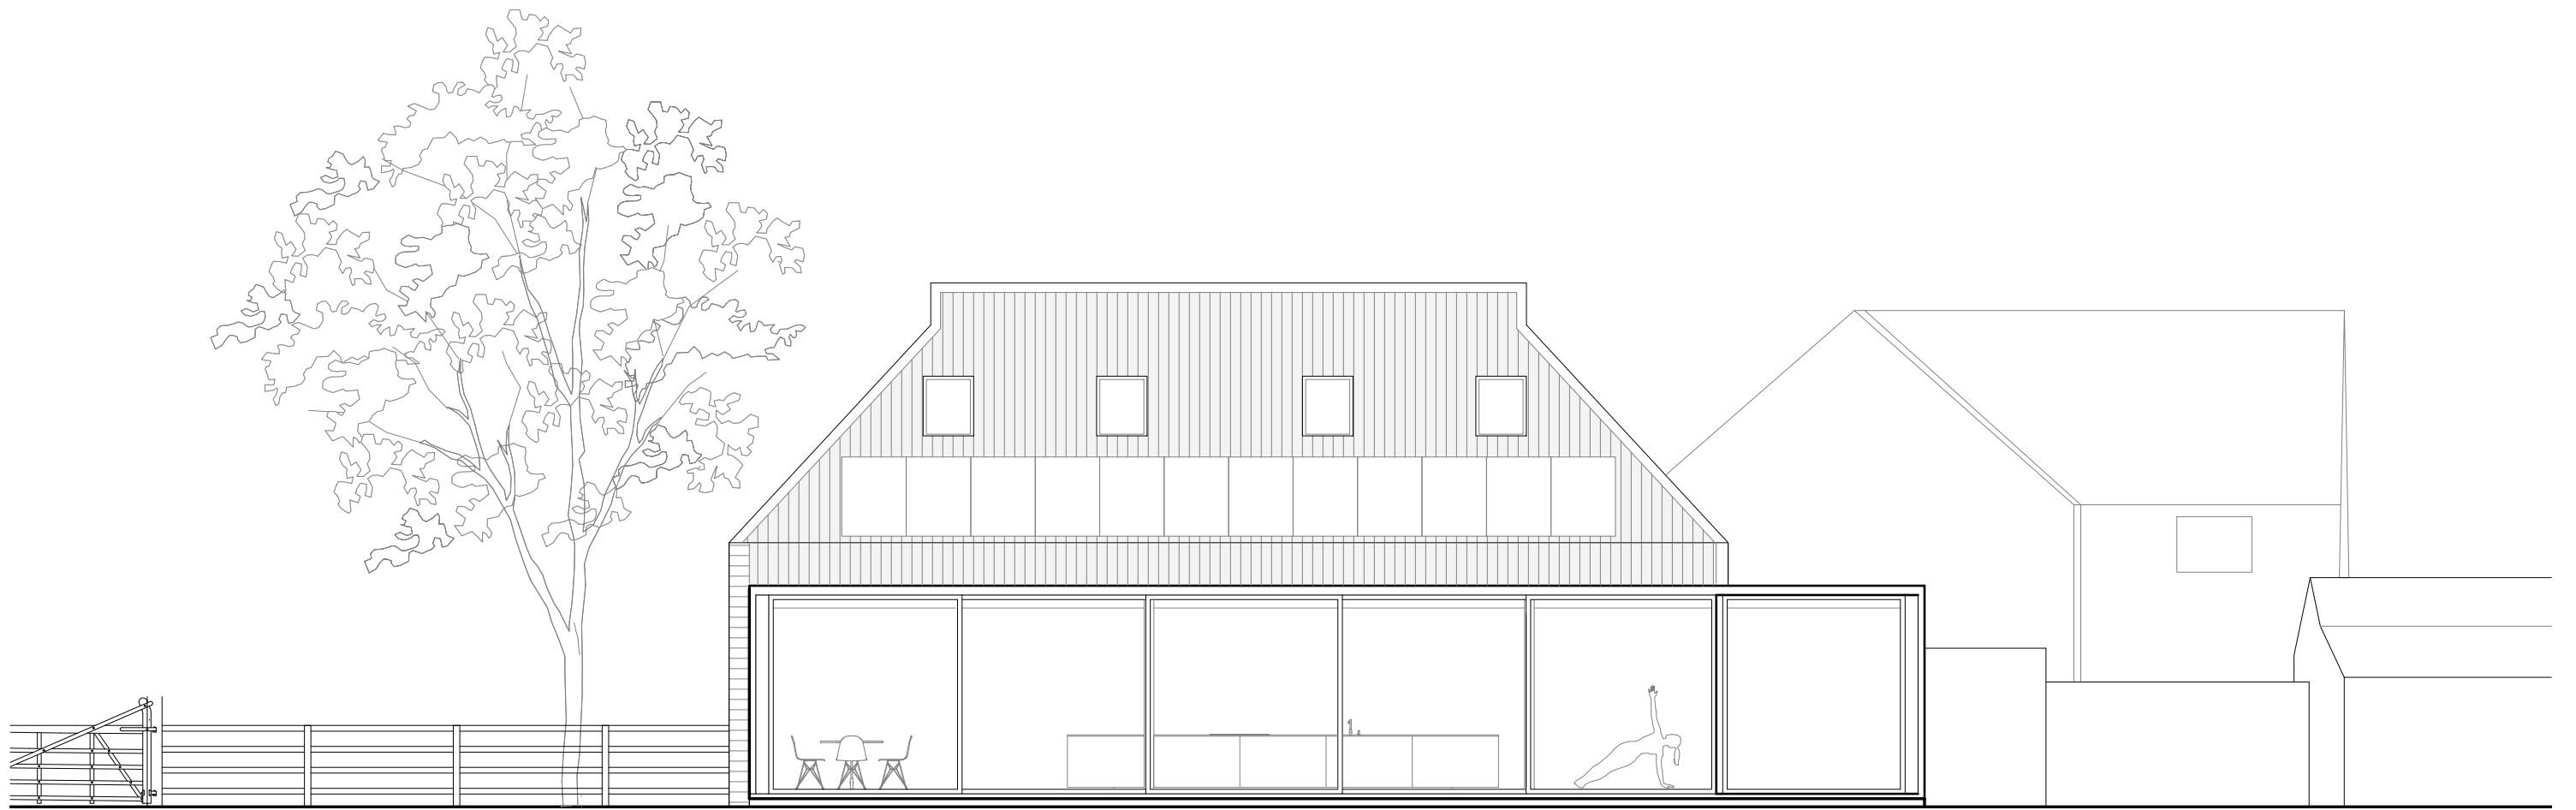


South West Elevation  
Scale 1:100

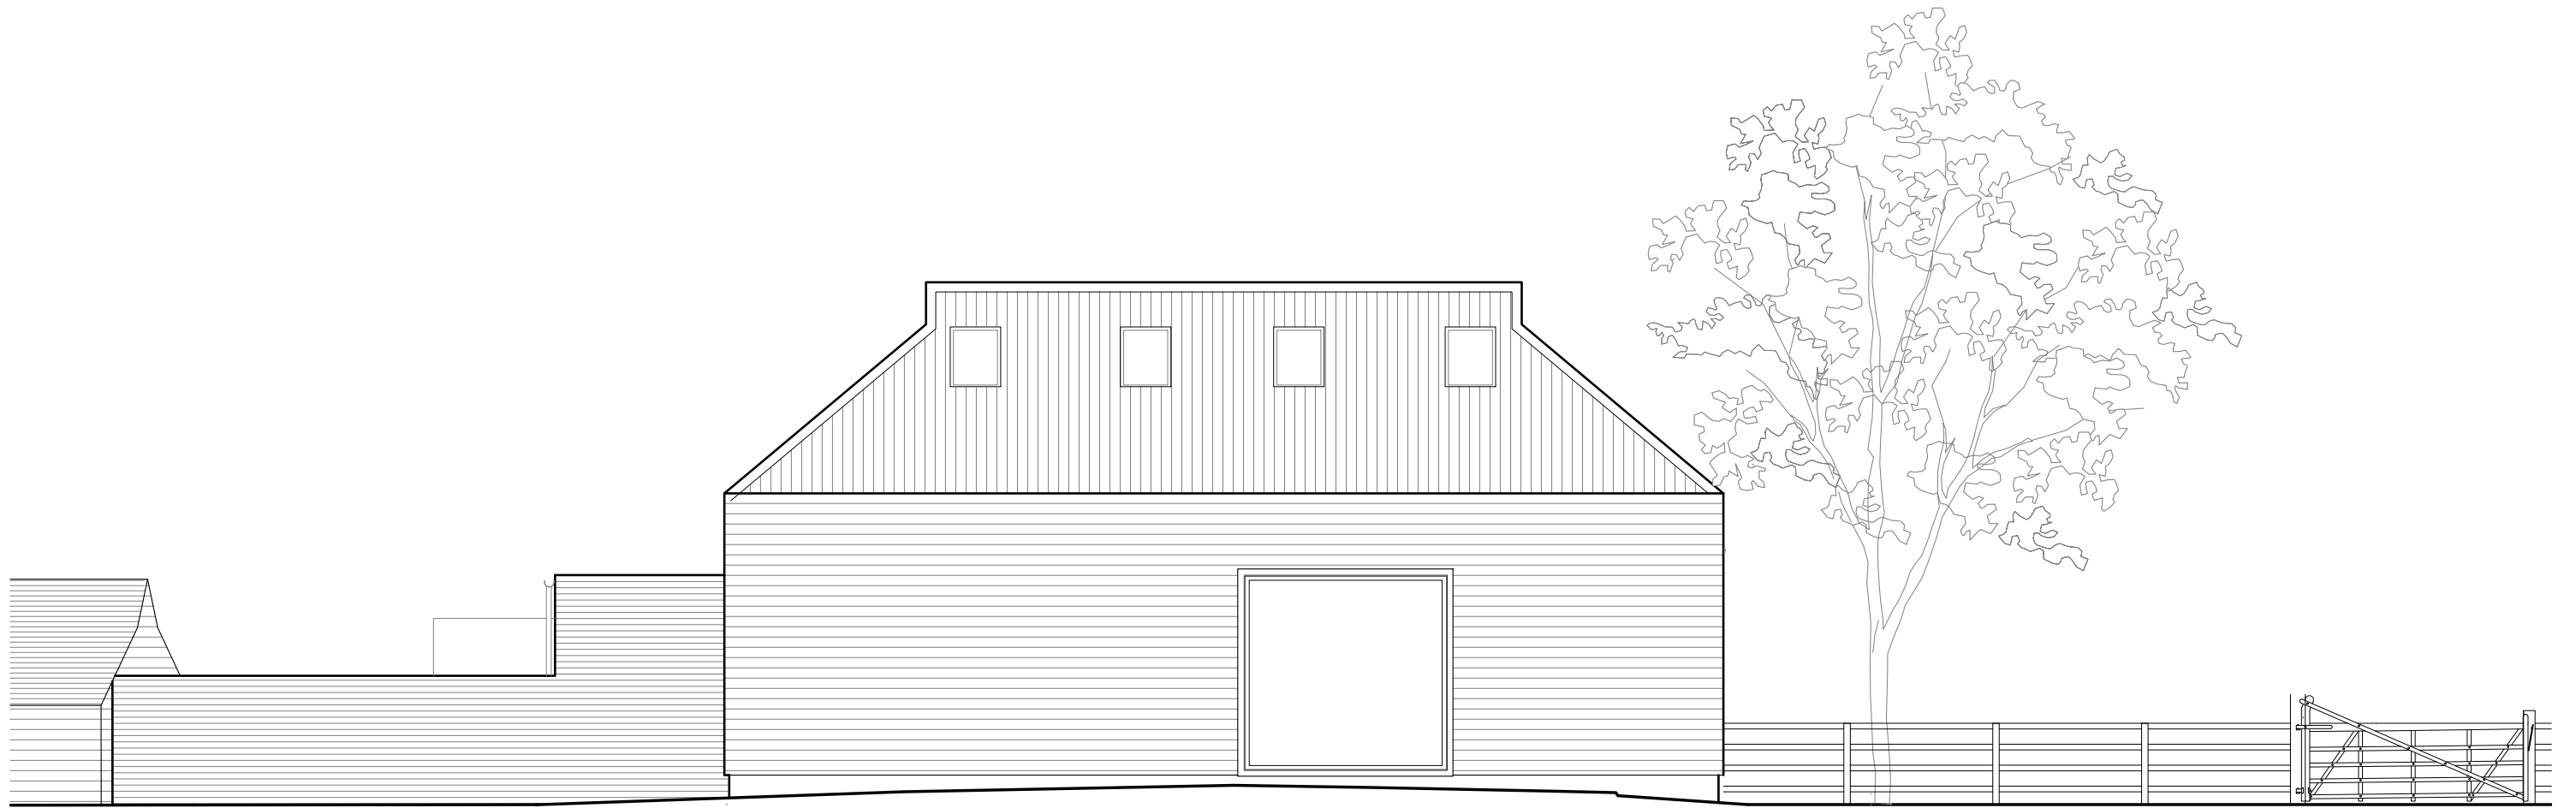

North East Elevation  
Scale 1:100

 

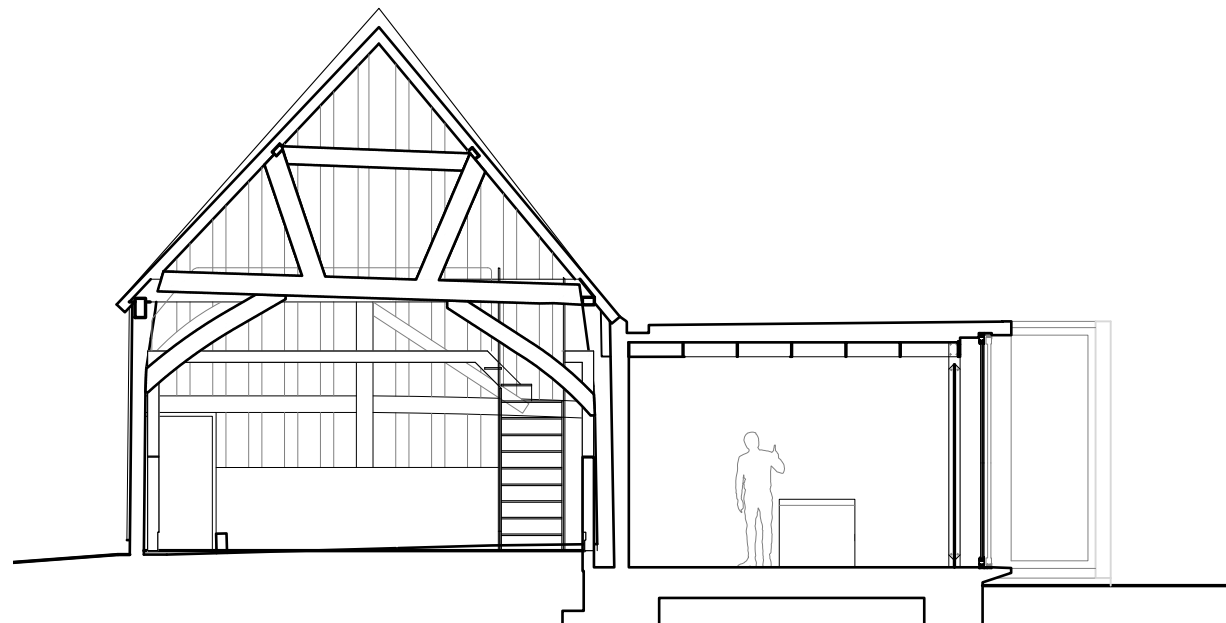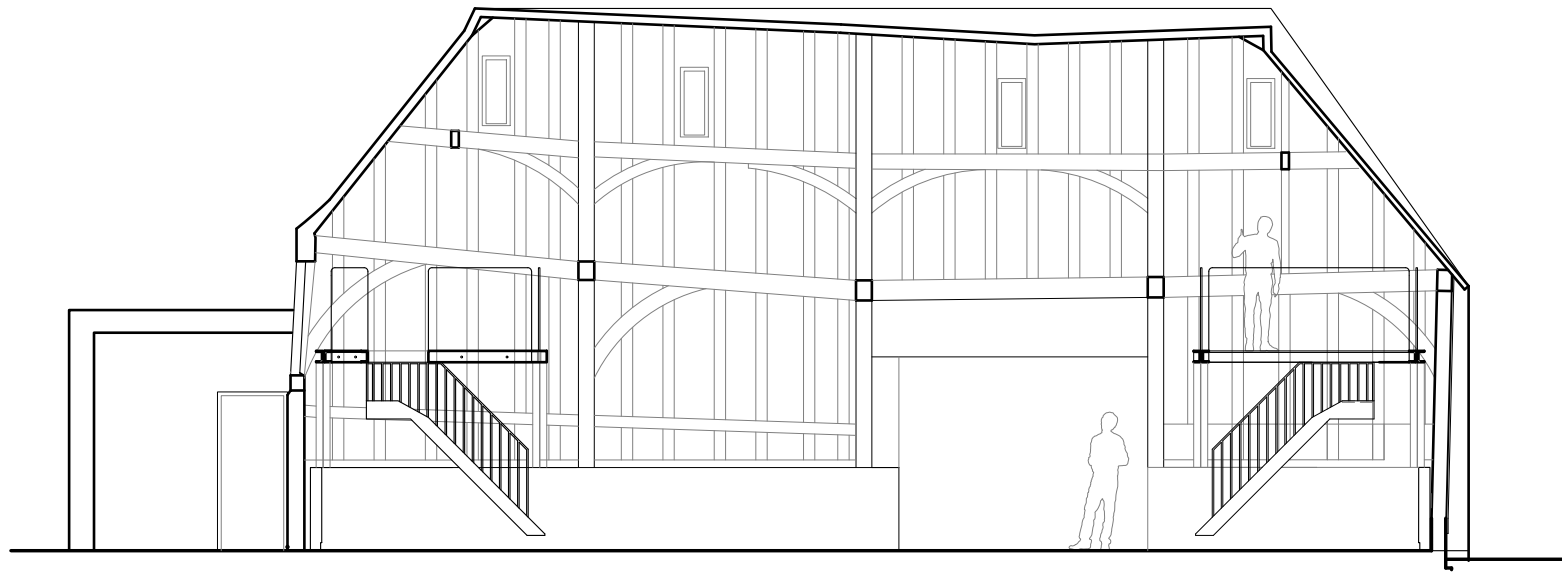

Sections  
Scale 1:100

