

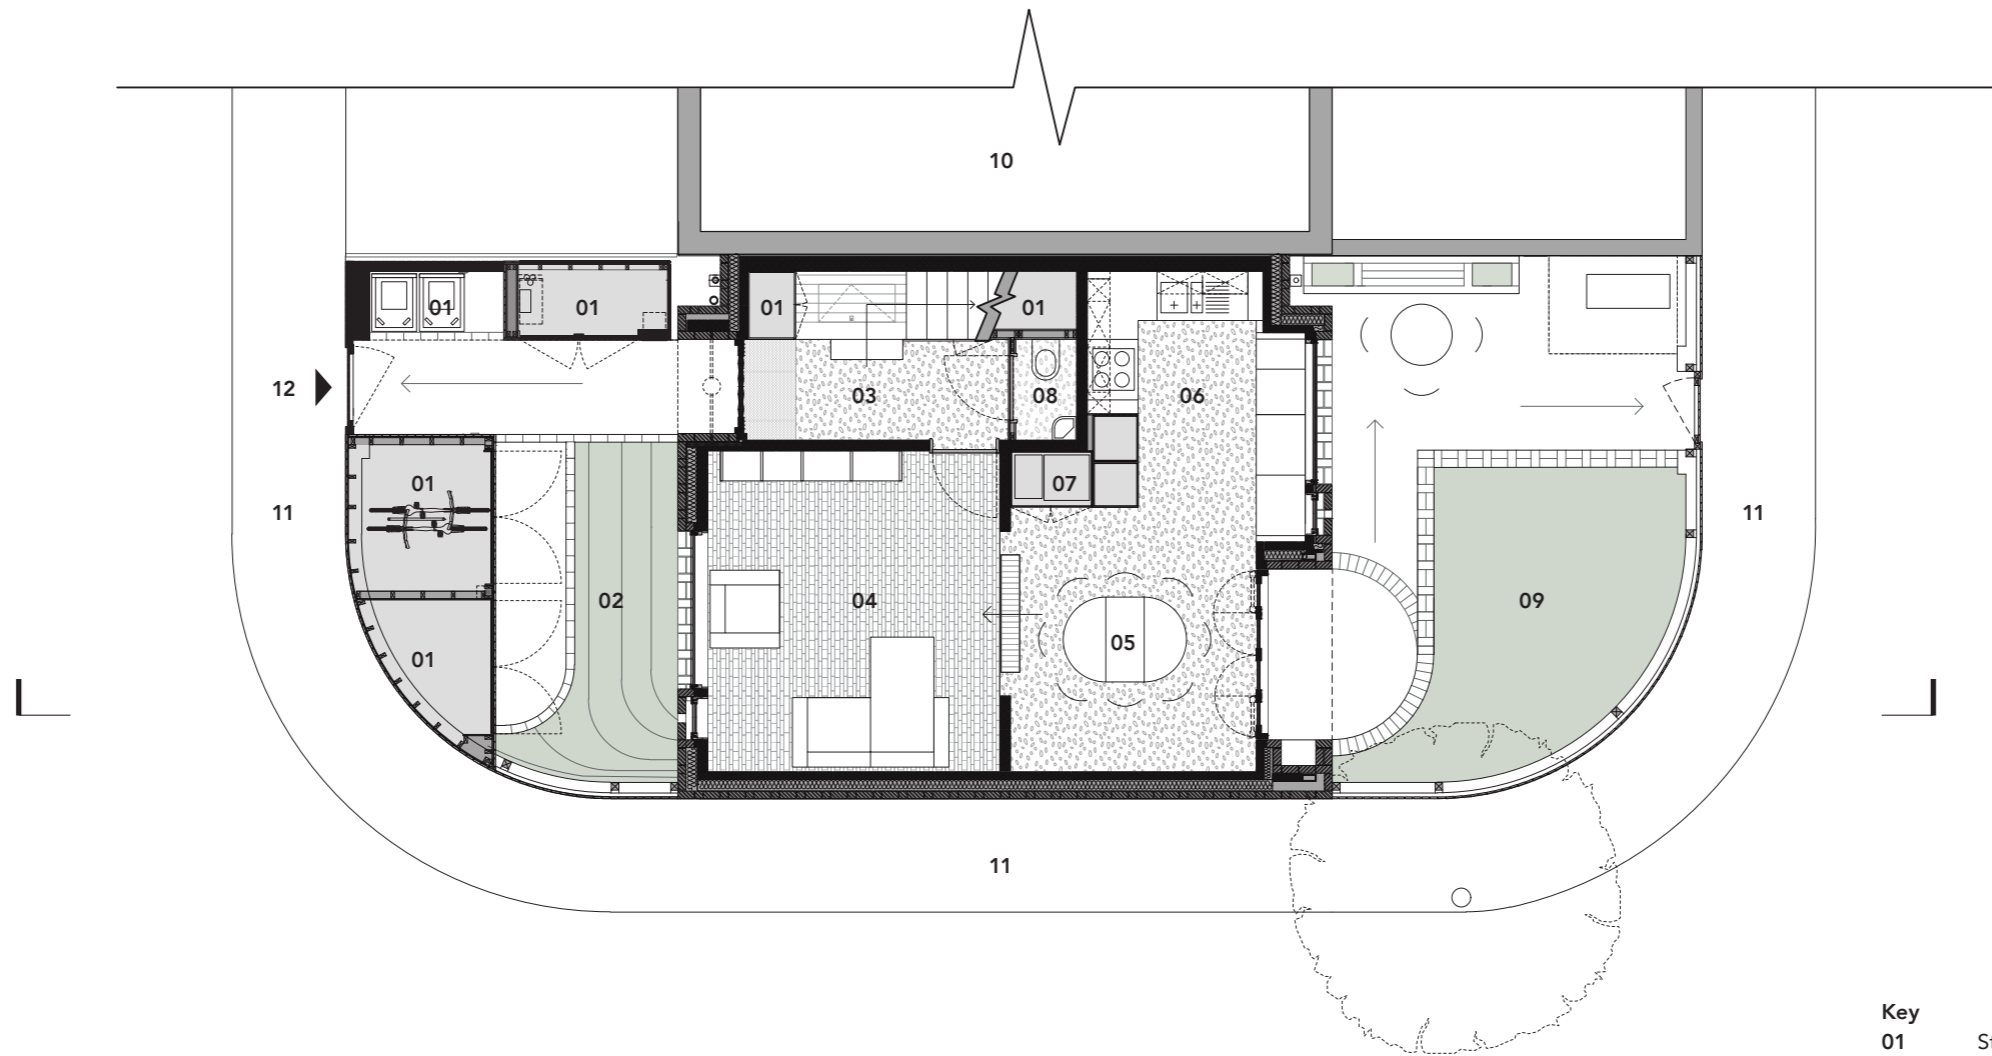


Scale 1:1250



Ground Floor Plan

 

- Key**
- 01 Store
 - 02 Front garden
 - 03 Entrance hall
 - 04 Living room
 - 05 Dining room
 - 06 Kitchen
 - 07 Utility
 - 08 WC
 - 09 Rear garden
 - 10 Neighbour's house
 - 11 Public pavement
 - 12 Front gate



 


Scale 1:100

 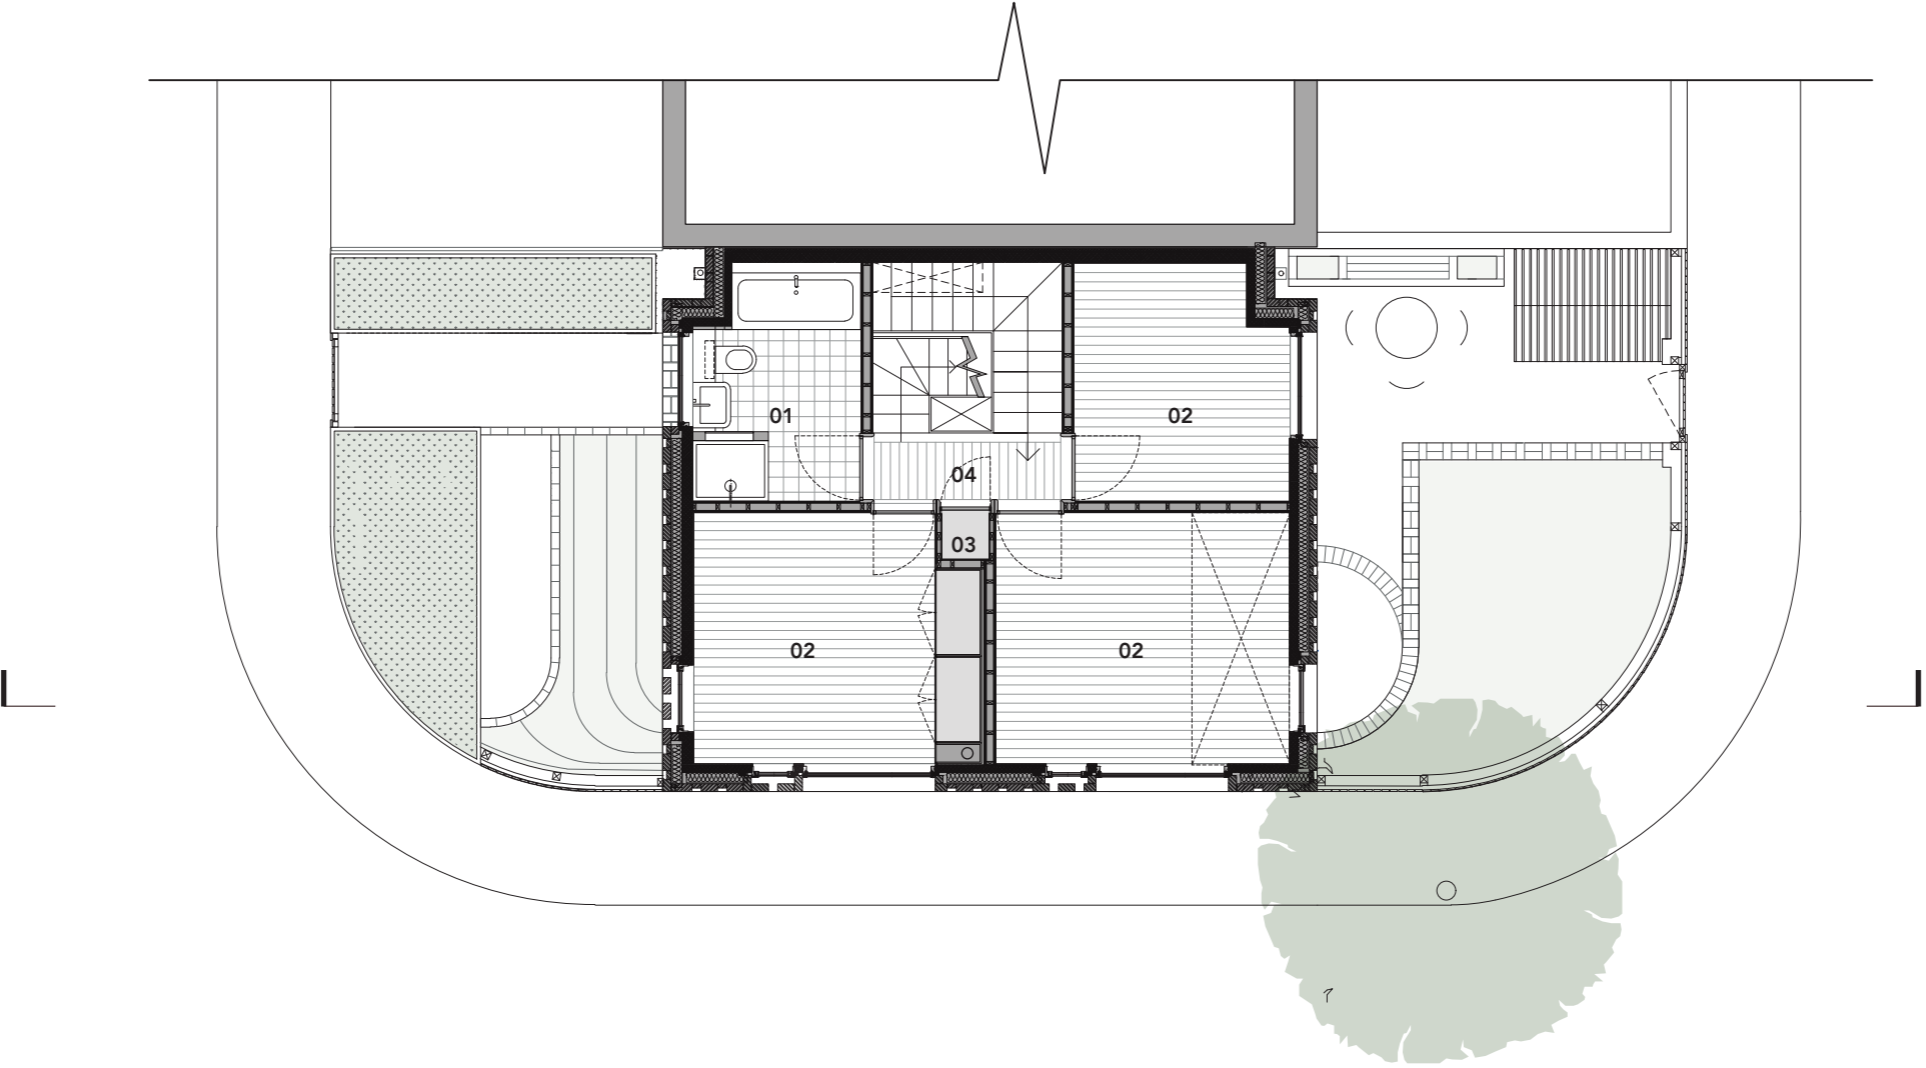


Scale 1:100

- Key**
- 01 Bathroom
 - 02 Bedroom
 - 03 Store
 - 04 Stairwell

  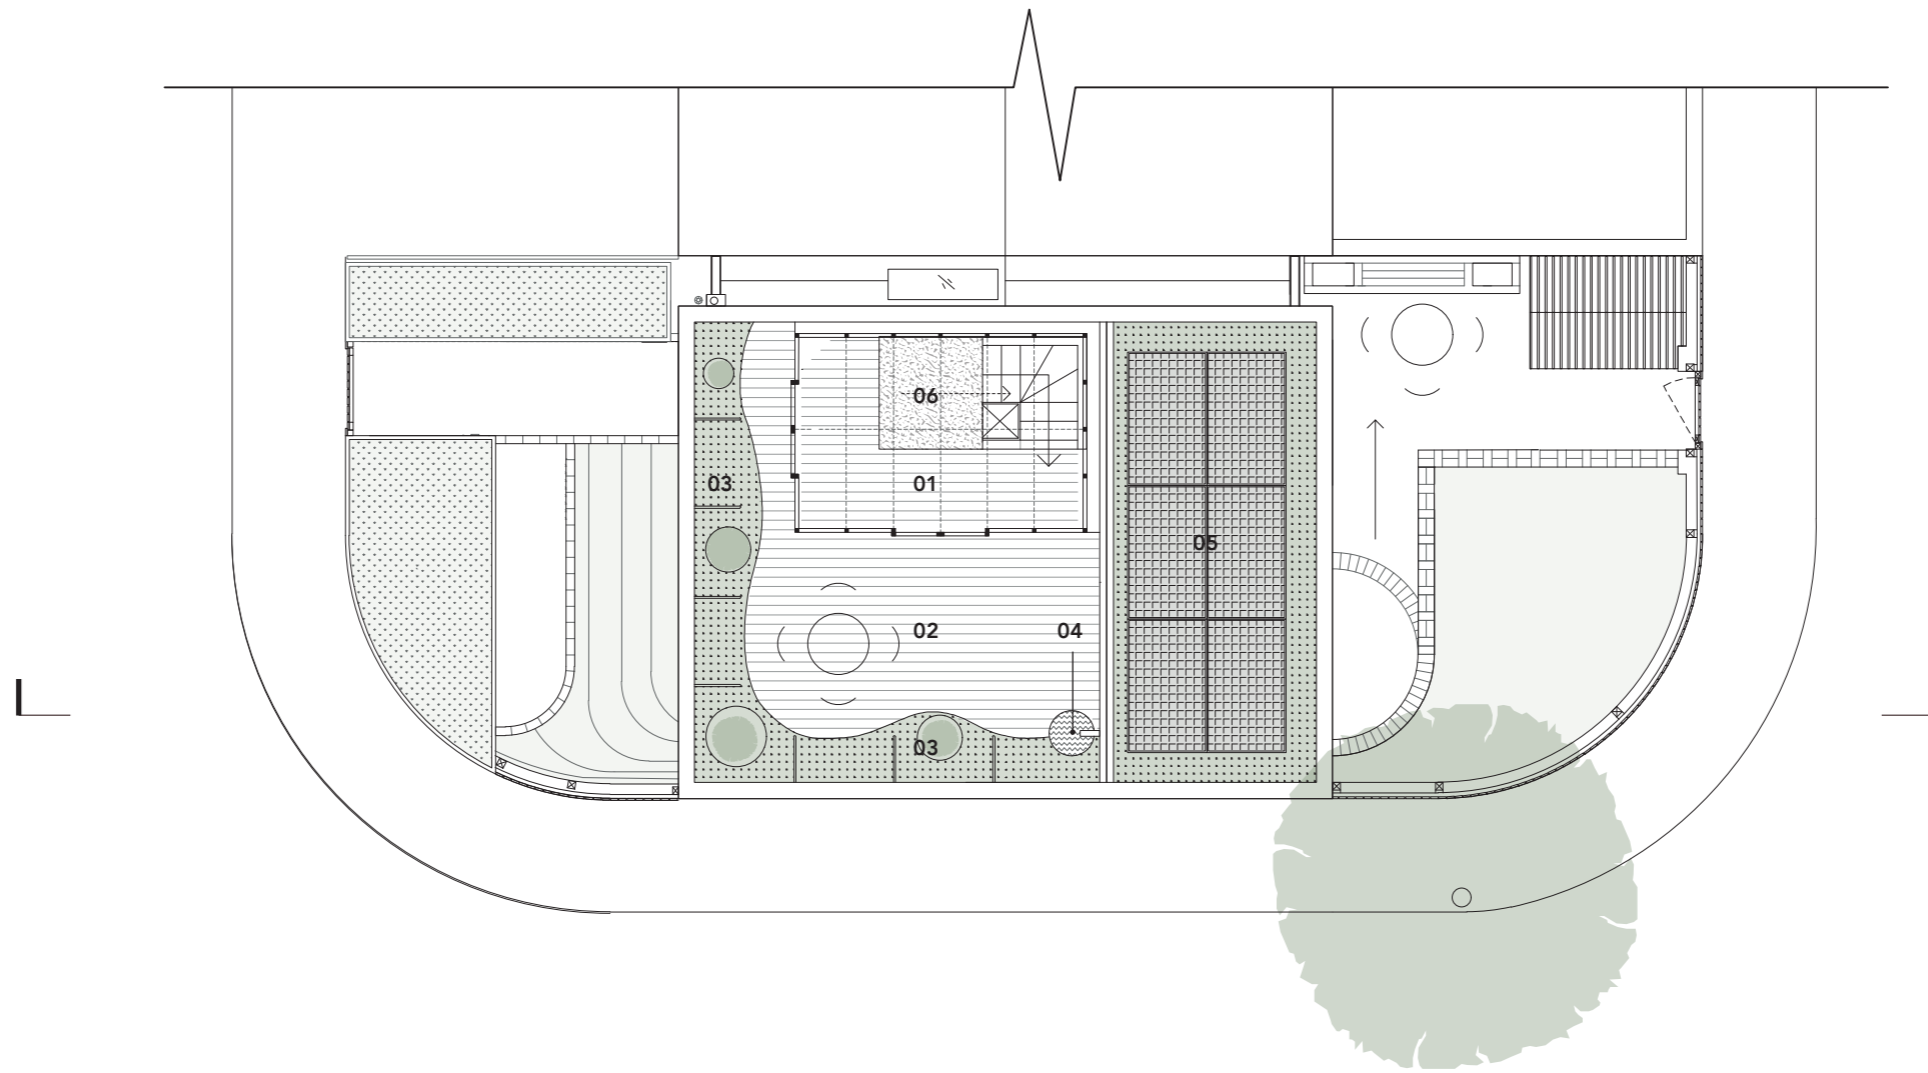


Scale 1:100

- Key**
- 01 Greenhouse
 - 02 Roof terrace
 - 03 Planting
 - 04 Rainwater collection
 - 05 Photovoltaic panels
 - 06 Sliding cork-clad access hatch

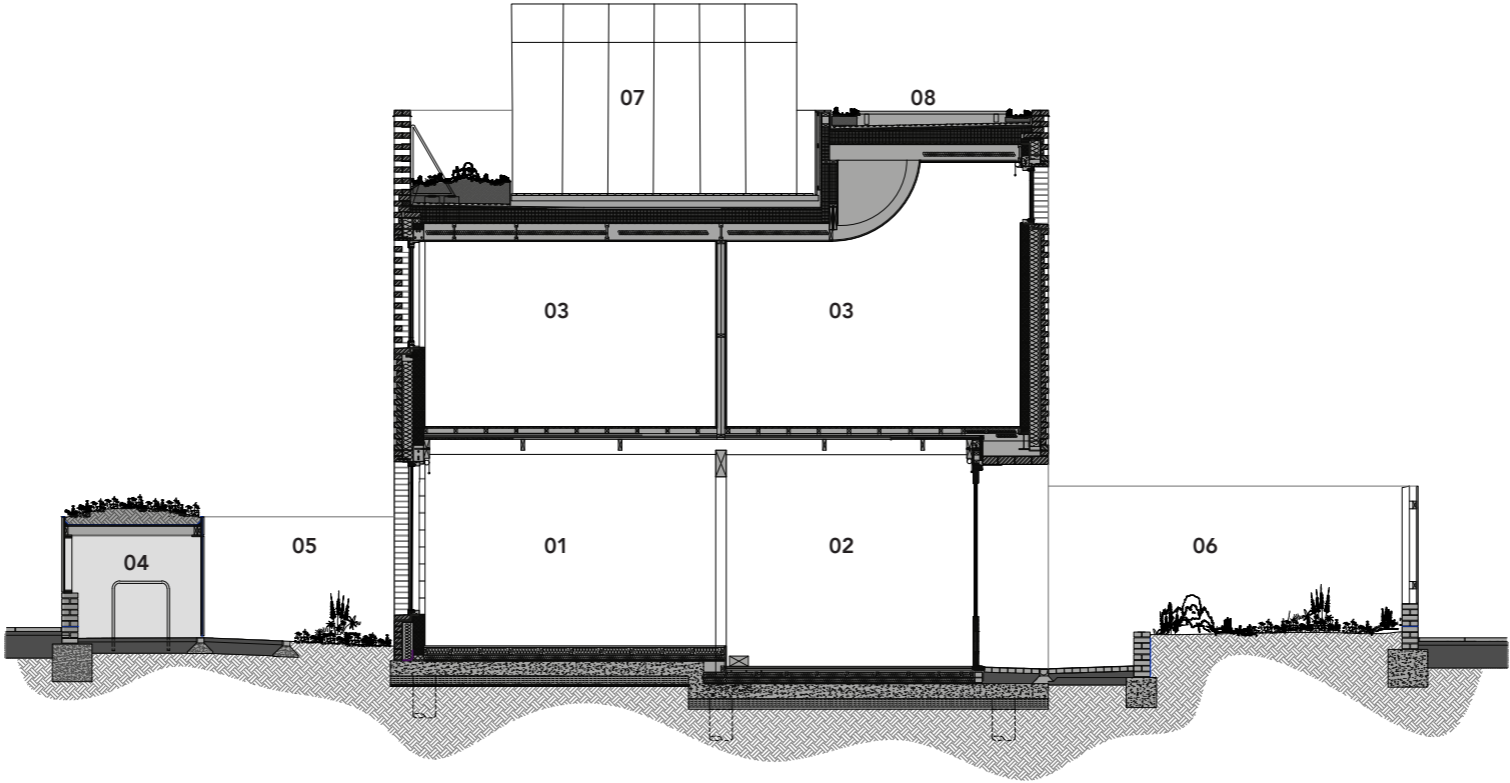



Scale 1:100

- Key
- 01 Living room
 - 02 Dining room
 - 03 Bedroom
 - 04 Store
 - 05 Front garden
 - 06 Rear garden
 - 07 Roof terrace
 - 08 Solar panels

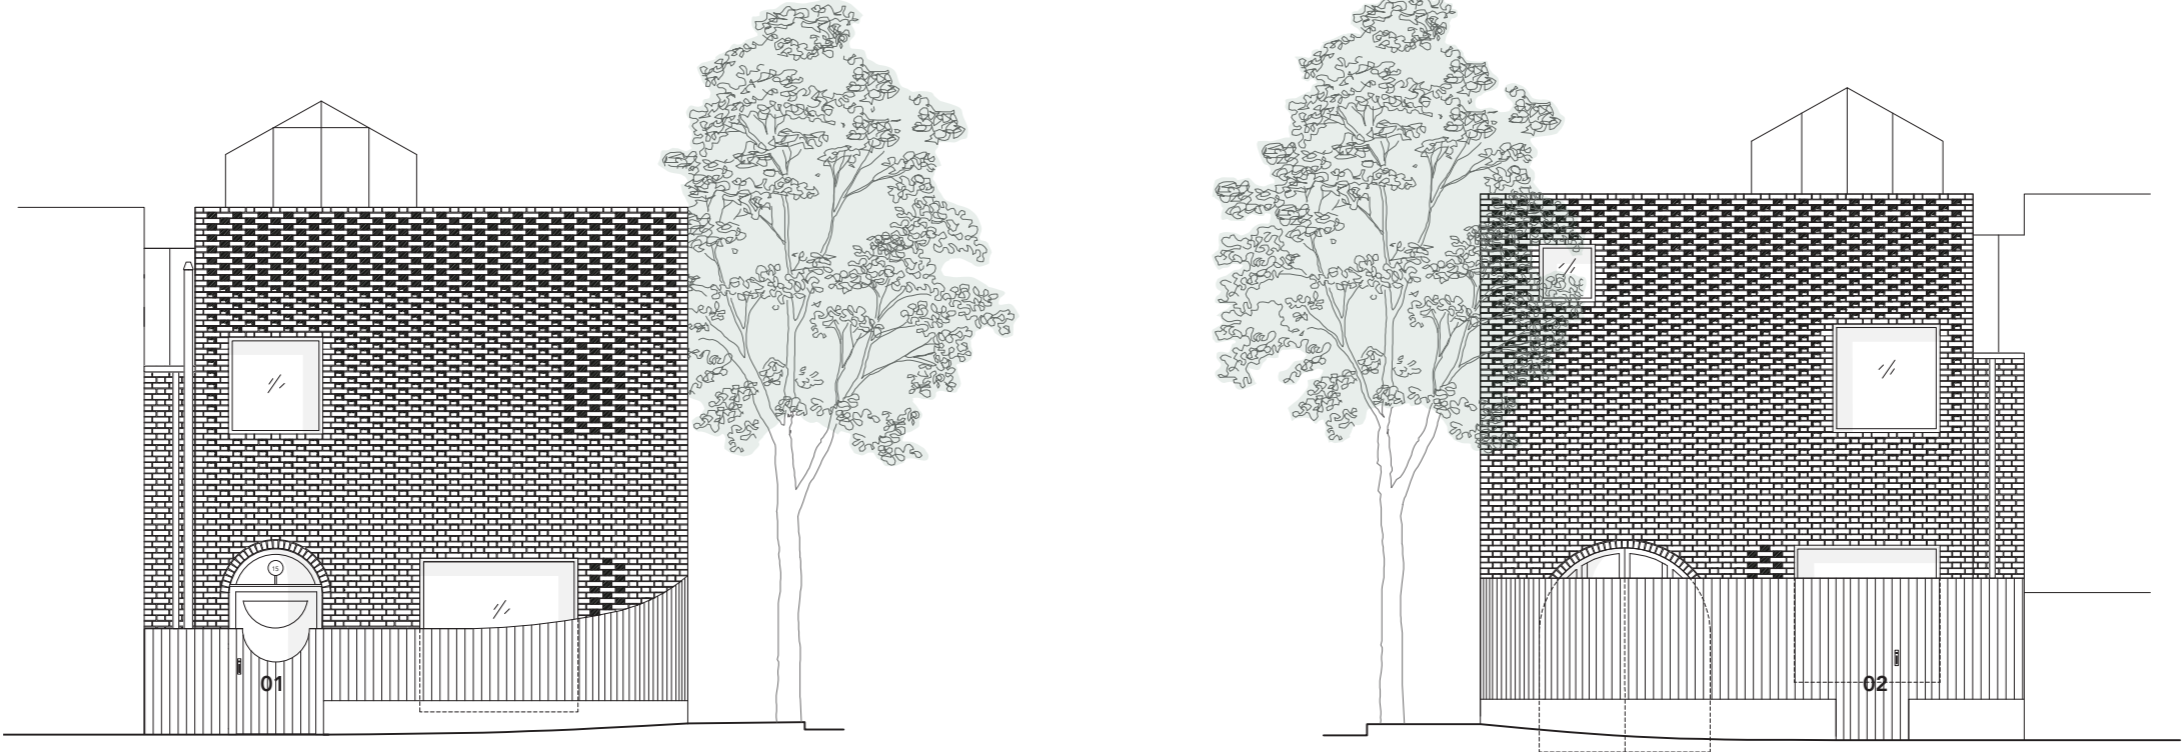

Scale 1:100

- Key
01 Front gate
02 Rear gate

 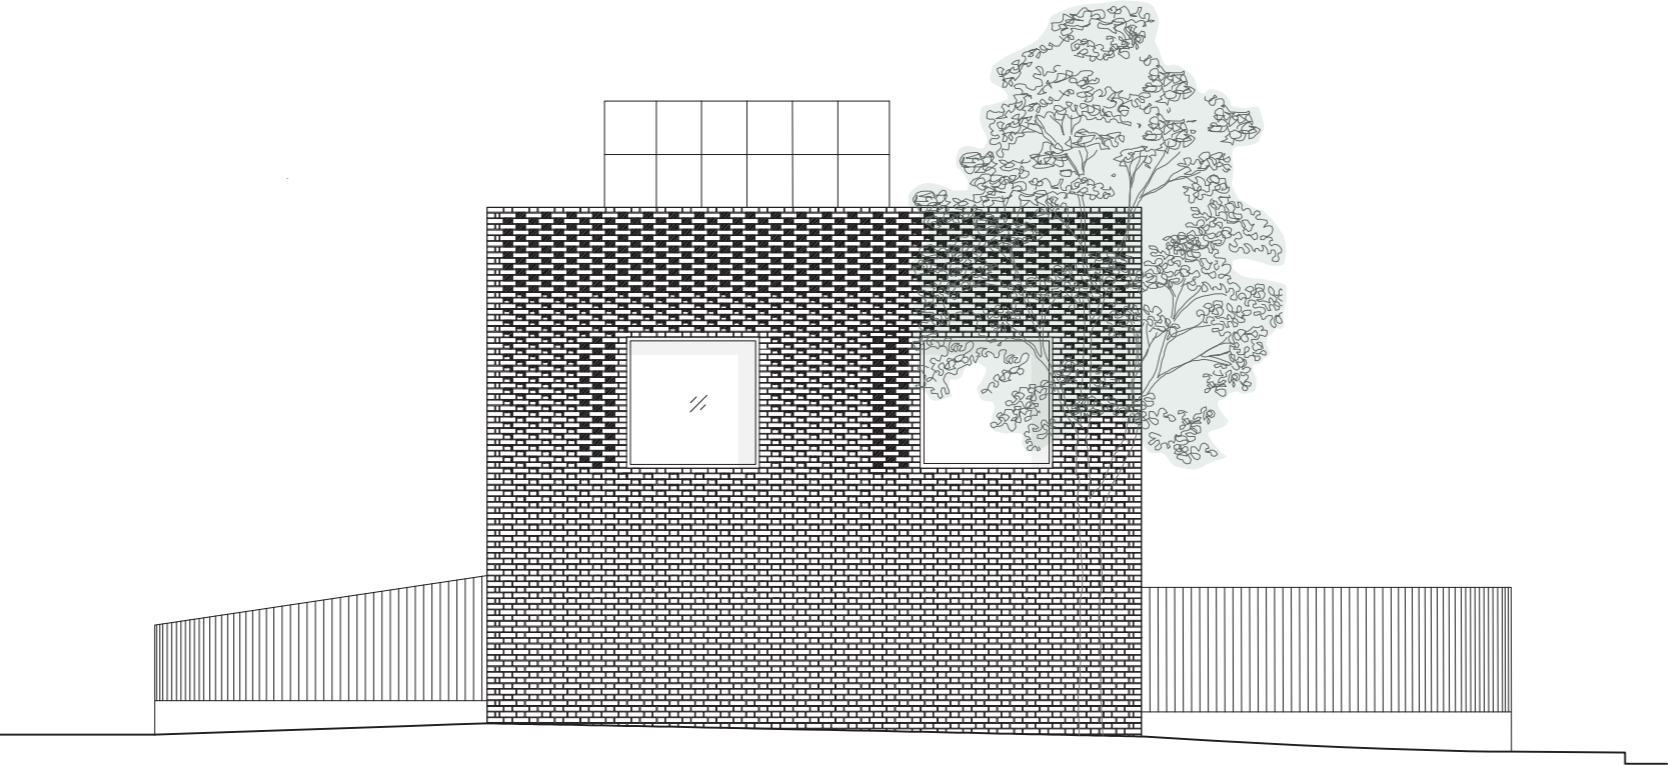

Scale 1:100