
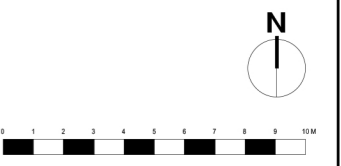


- 1 - Substation
- 2 - Plant
- 3 - Commercial Unit
- 4 - Residential Core
- 5 - Cycle Store
- 6 - Refuse Store
- 7 - Parents Room
- 8 - Playspace
- 9 - Car Park

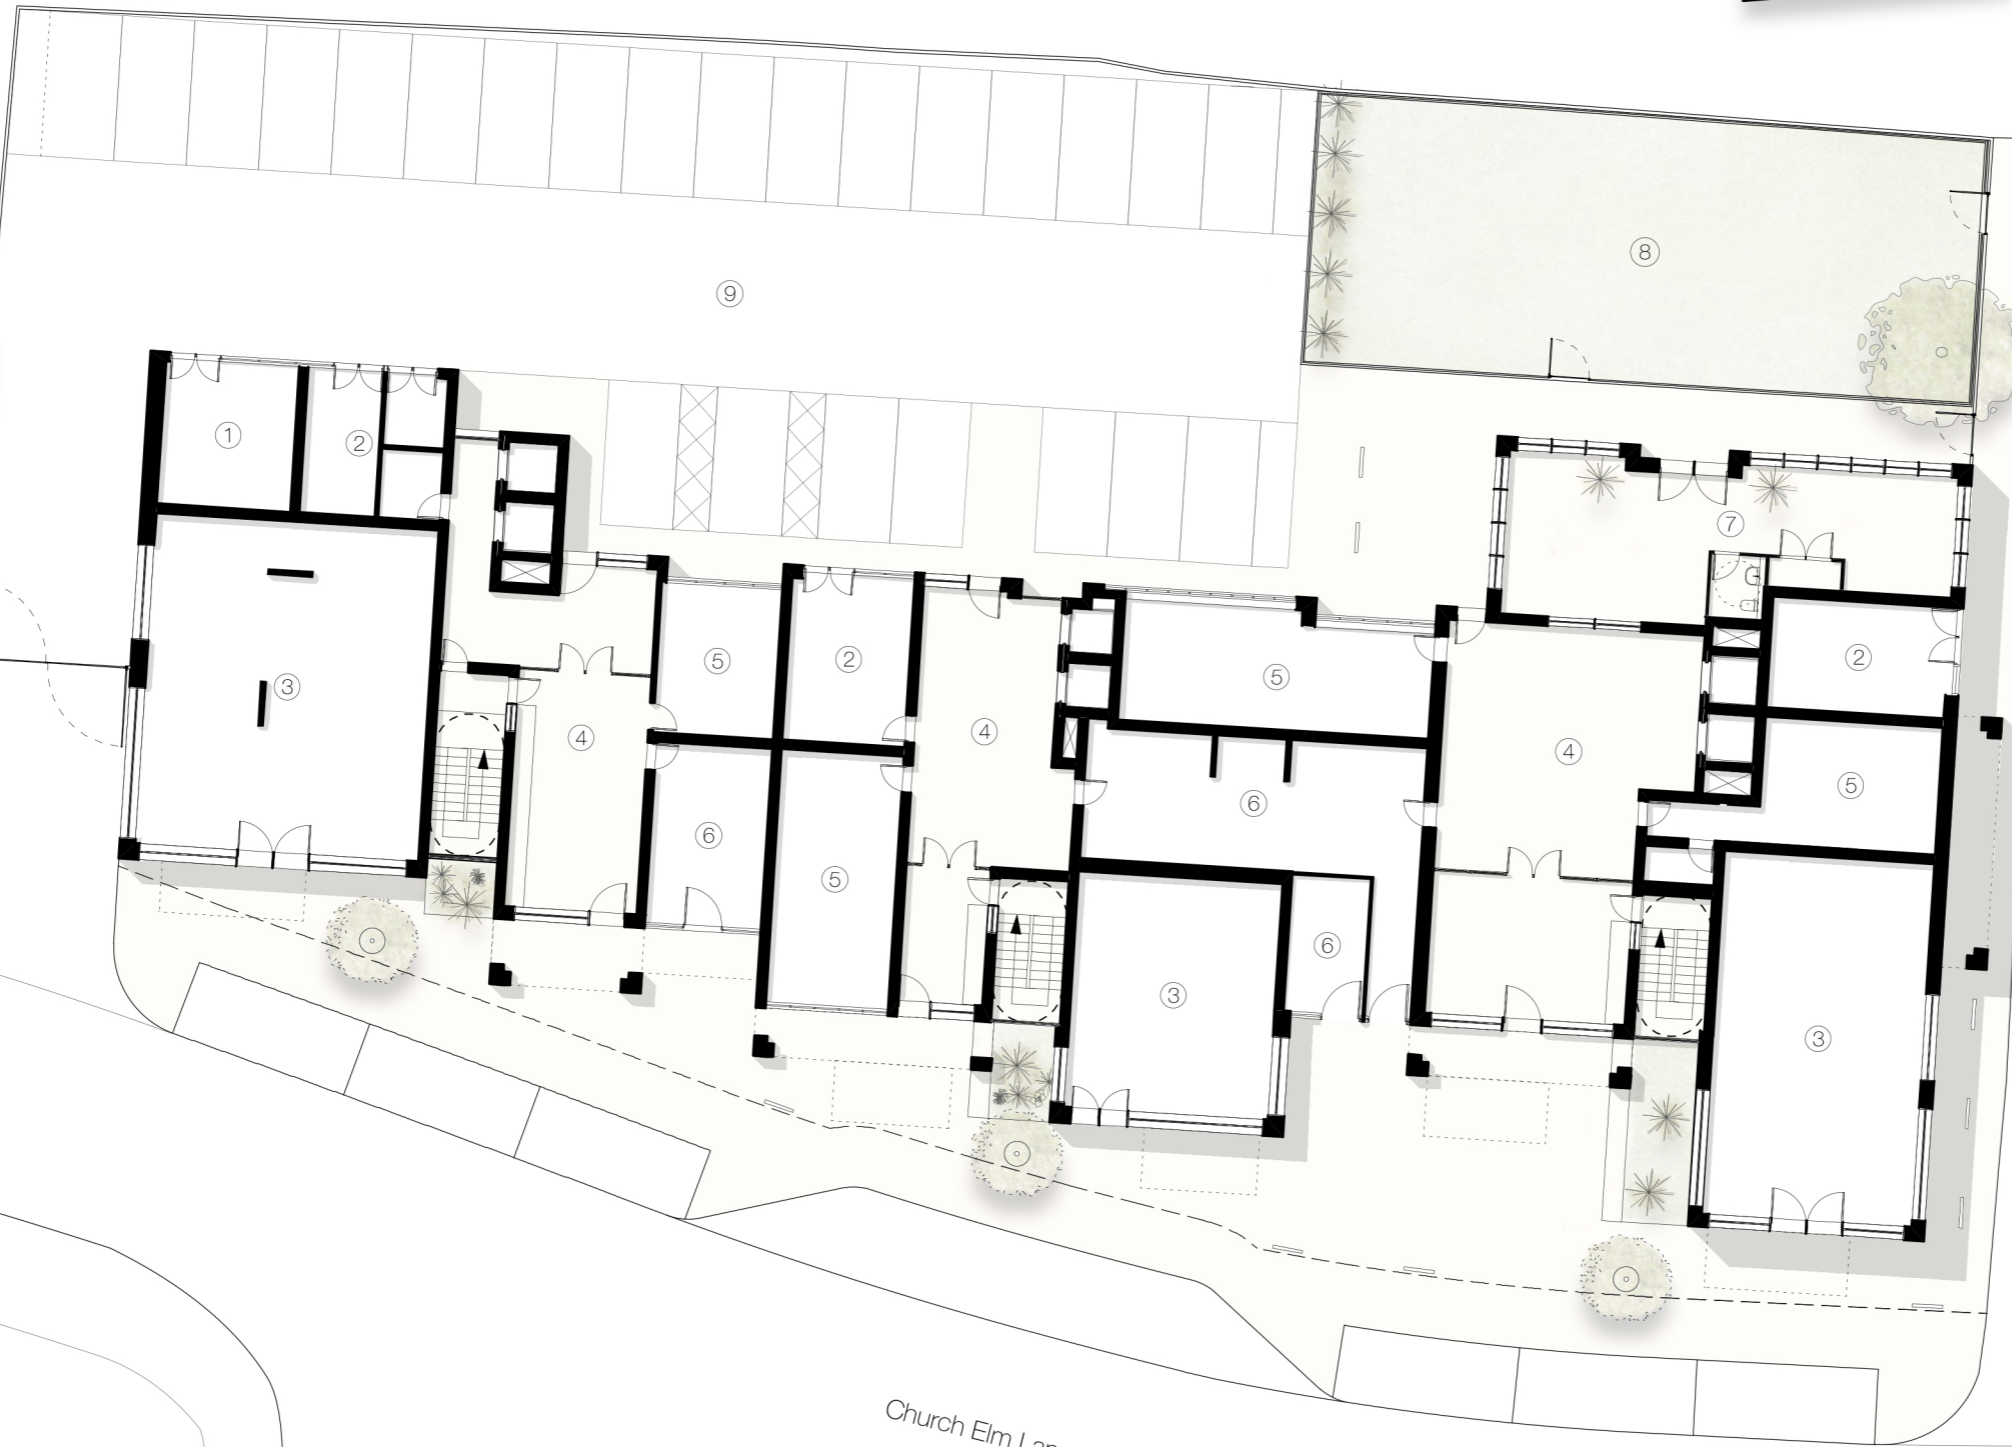

DRAWING: Proposed Ground Floor Plan

CLIENT: Marsen Holdings Limited

PROJECT: Church Elm Lane RM10


STATUS: Information

SCALE AT A1: -

SCALE AT A3: 1:250      DATE: Sep 2019

DRAWING NO: -      REVISION: -

- 1 - Residential Core
- 2 - Social Rent Units
- 3 - Intermediate Units
- 4 - Private Units

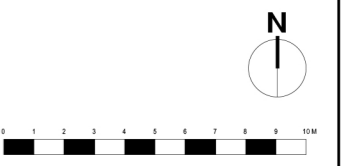

DRAWING: Proposed Typical Floor Plan

CLIENT: Marsen Holdings Limited

PROJECT: Church Elm Lane RM10


STATUS: Information

SCALE AT A1: -

SCALE AT A3: 1:250      DATE: Sep 2019

DRAWING NO: -      REVISION: -

- 1 - Allotments
- 2 - Rooftop Playspace
- 3 - Rooftop Terrace
- 4 - Private Terrace
- 5 - Rooftop Plant
- 6 - PV Cells
- 7 - Lift Overrun

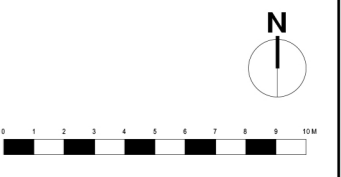

DRAWING: Proposed Roof Plan

CLIENT: Marsen Holdings Limited

PROJECT: Church Elm Lane RM10

STATUS: Information

SCALE AT A1: -

SCALE AT A3: 1:250      DATE: Sep 2019

DRAWING NO: -      REVISION: -