


1 HOUSE EXTENSION: NORTH EAST ELEVATION
PROPOSED



1 HOUSE EXTENSION: NORTH WEST ELEVATION
PROPOSED

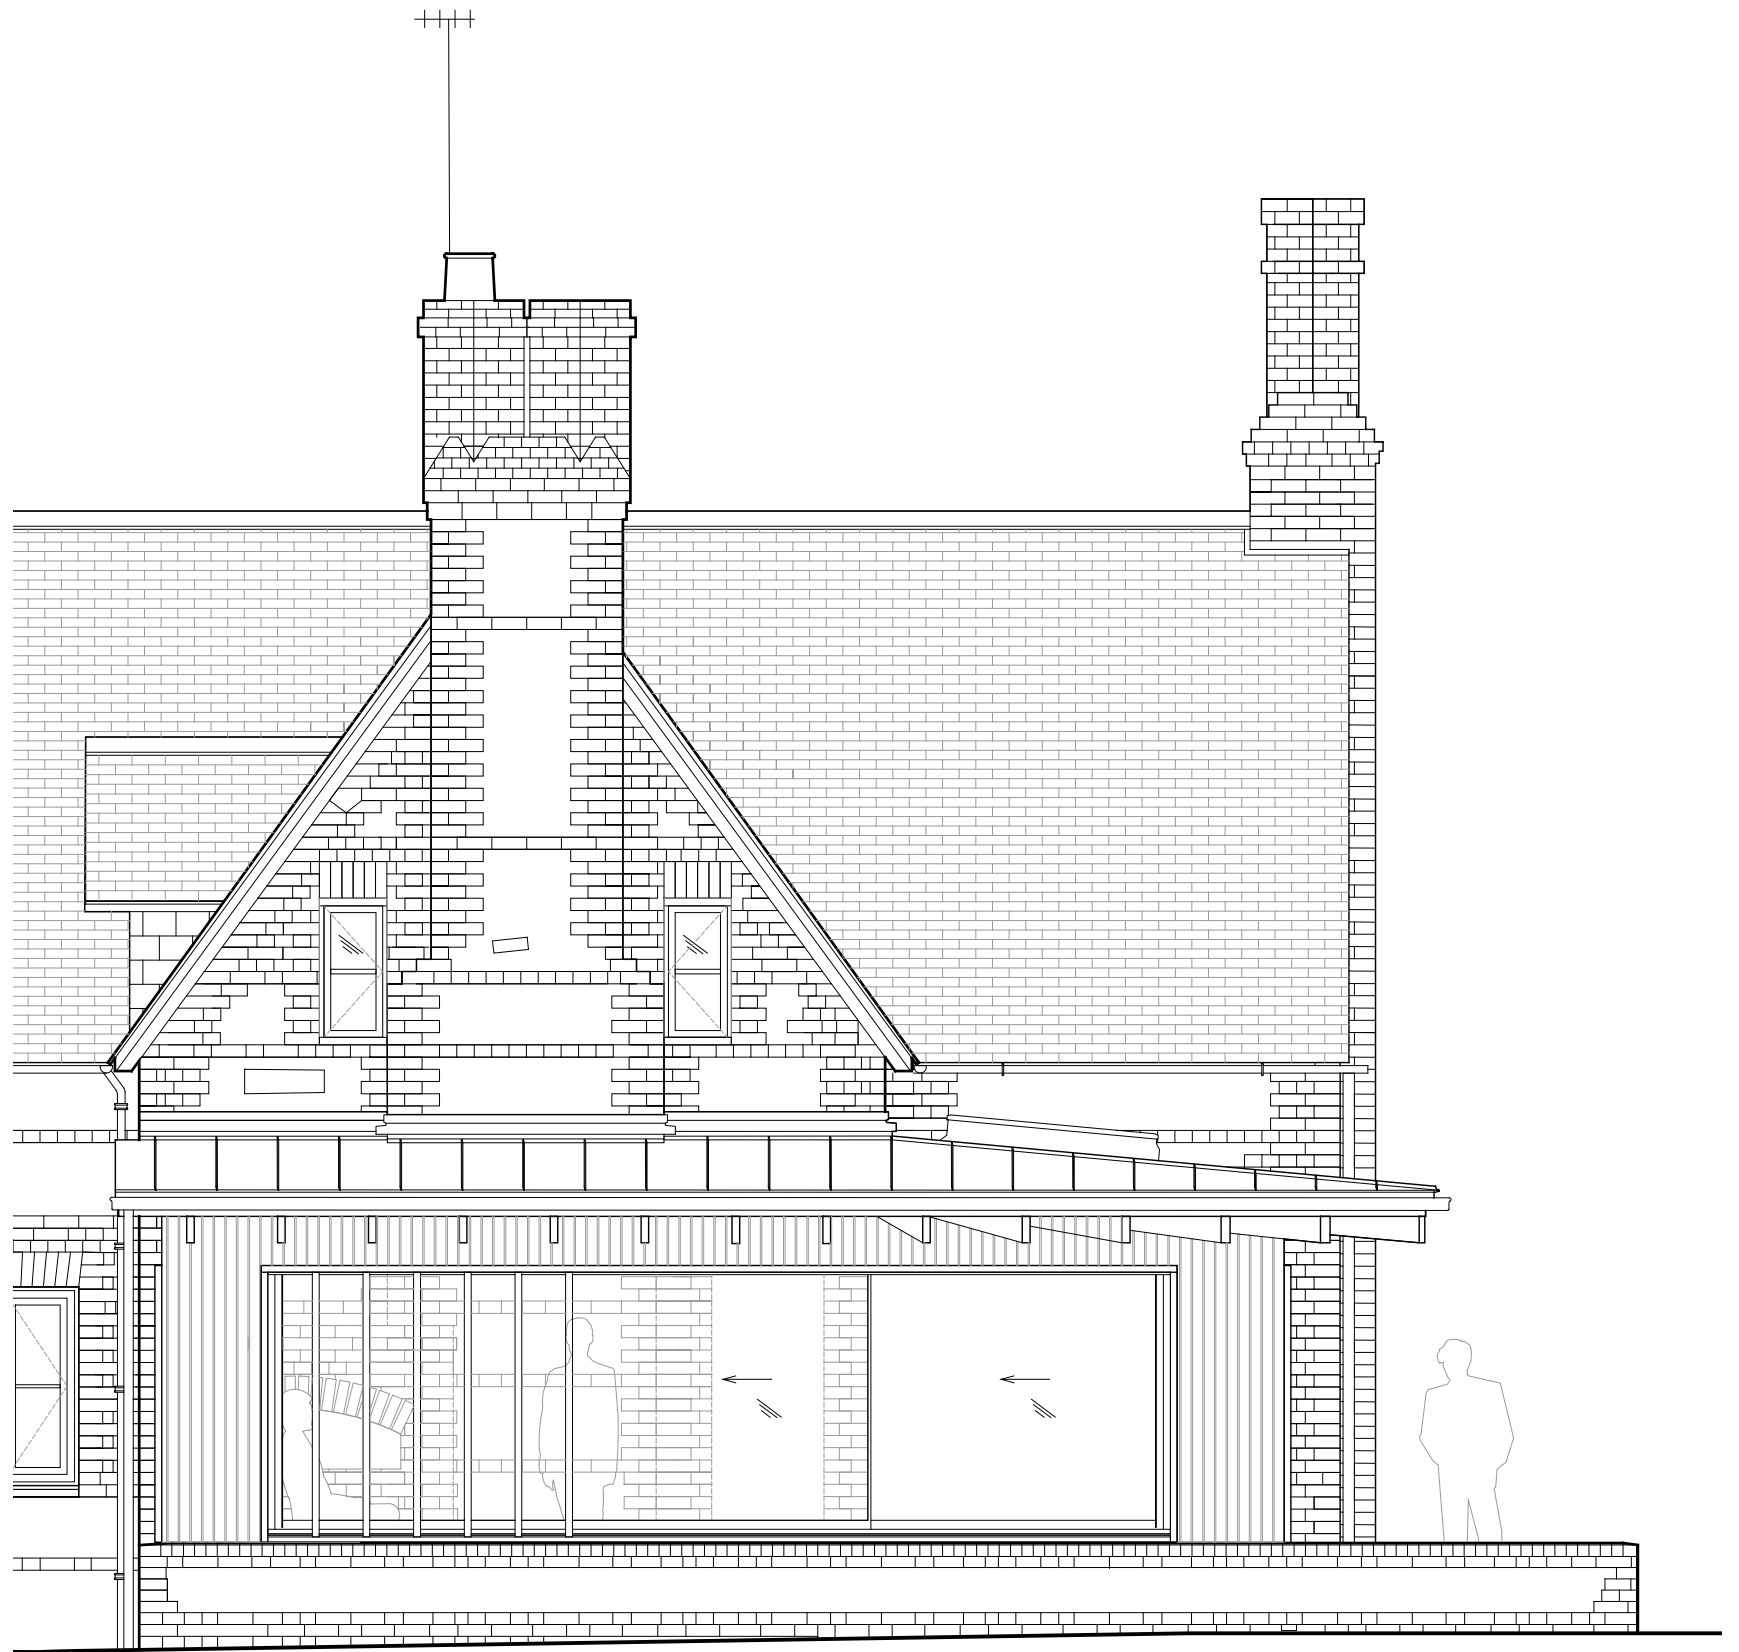