


KEY | NOTES

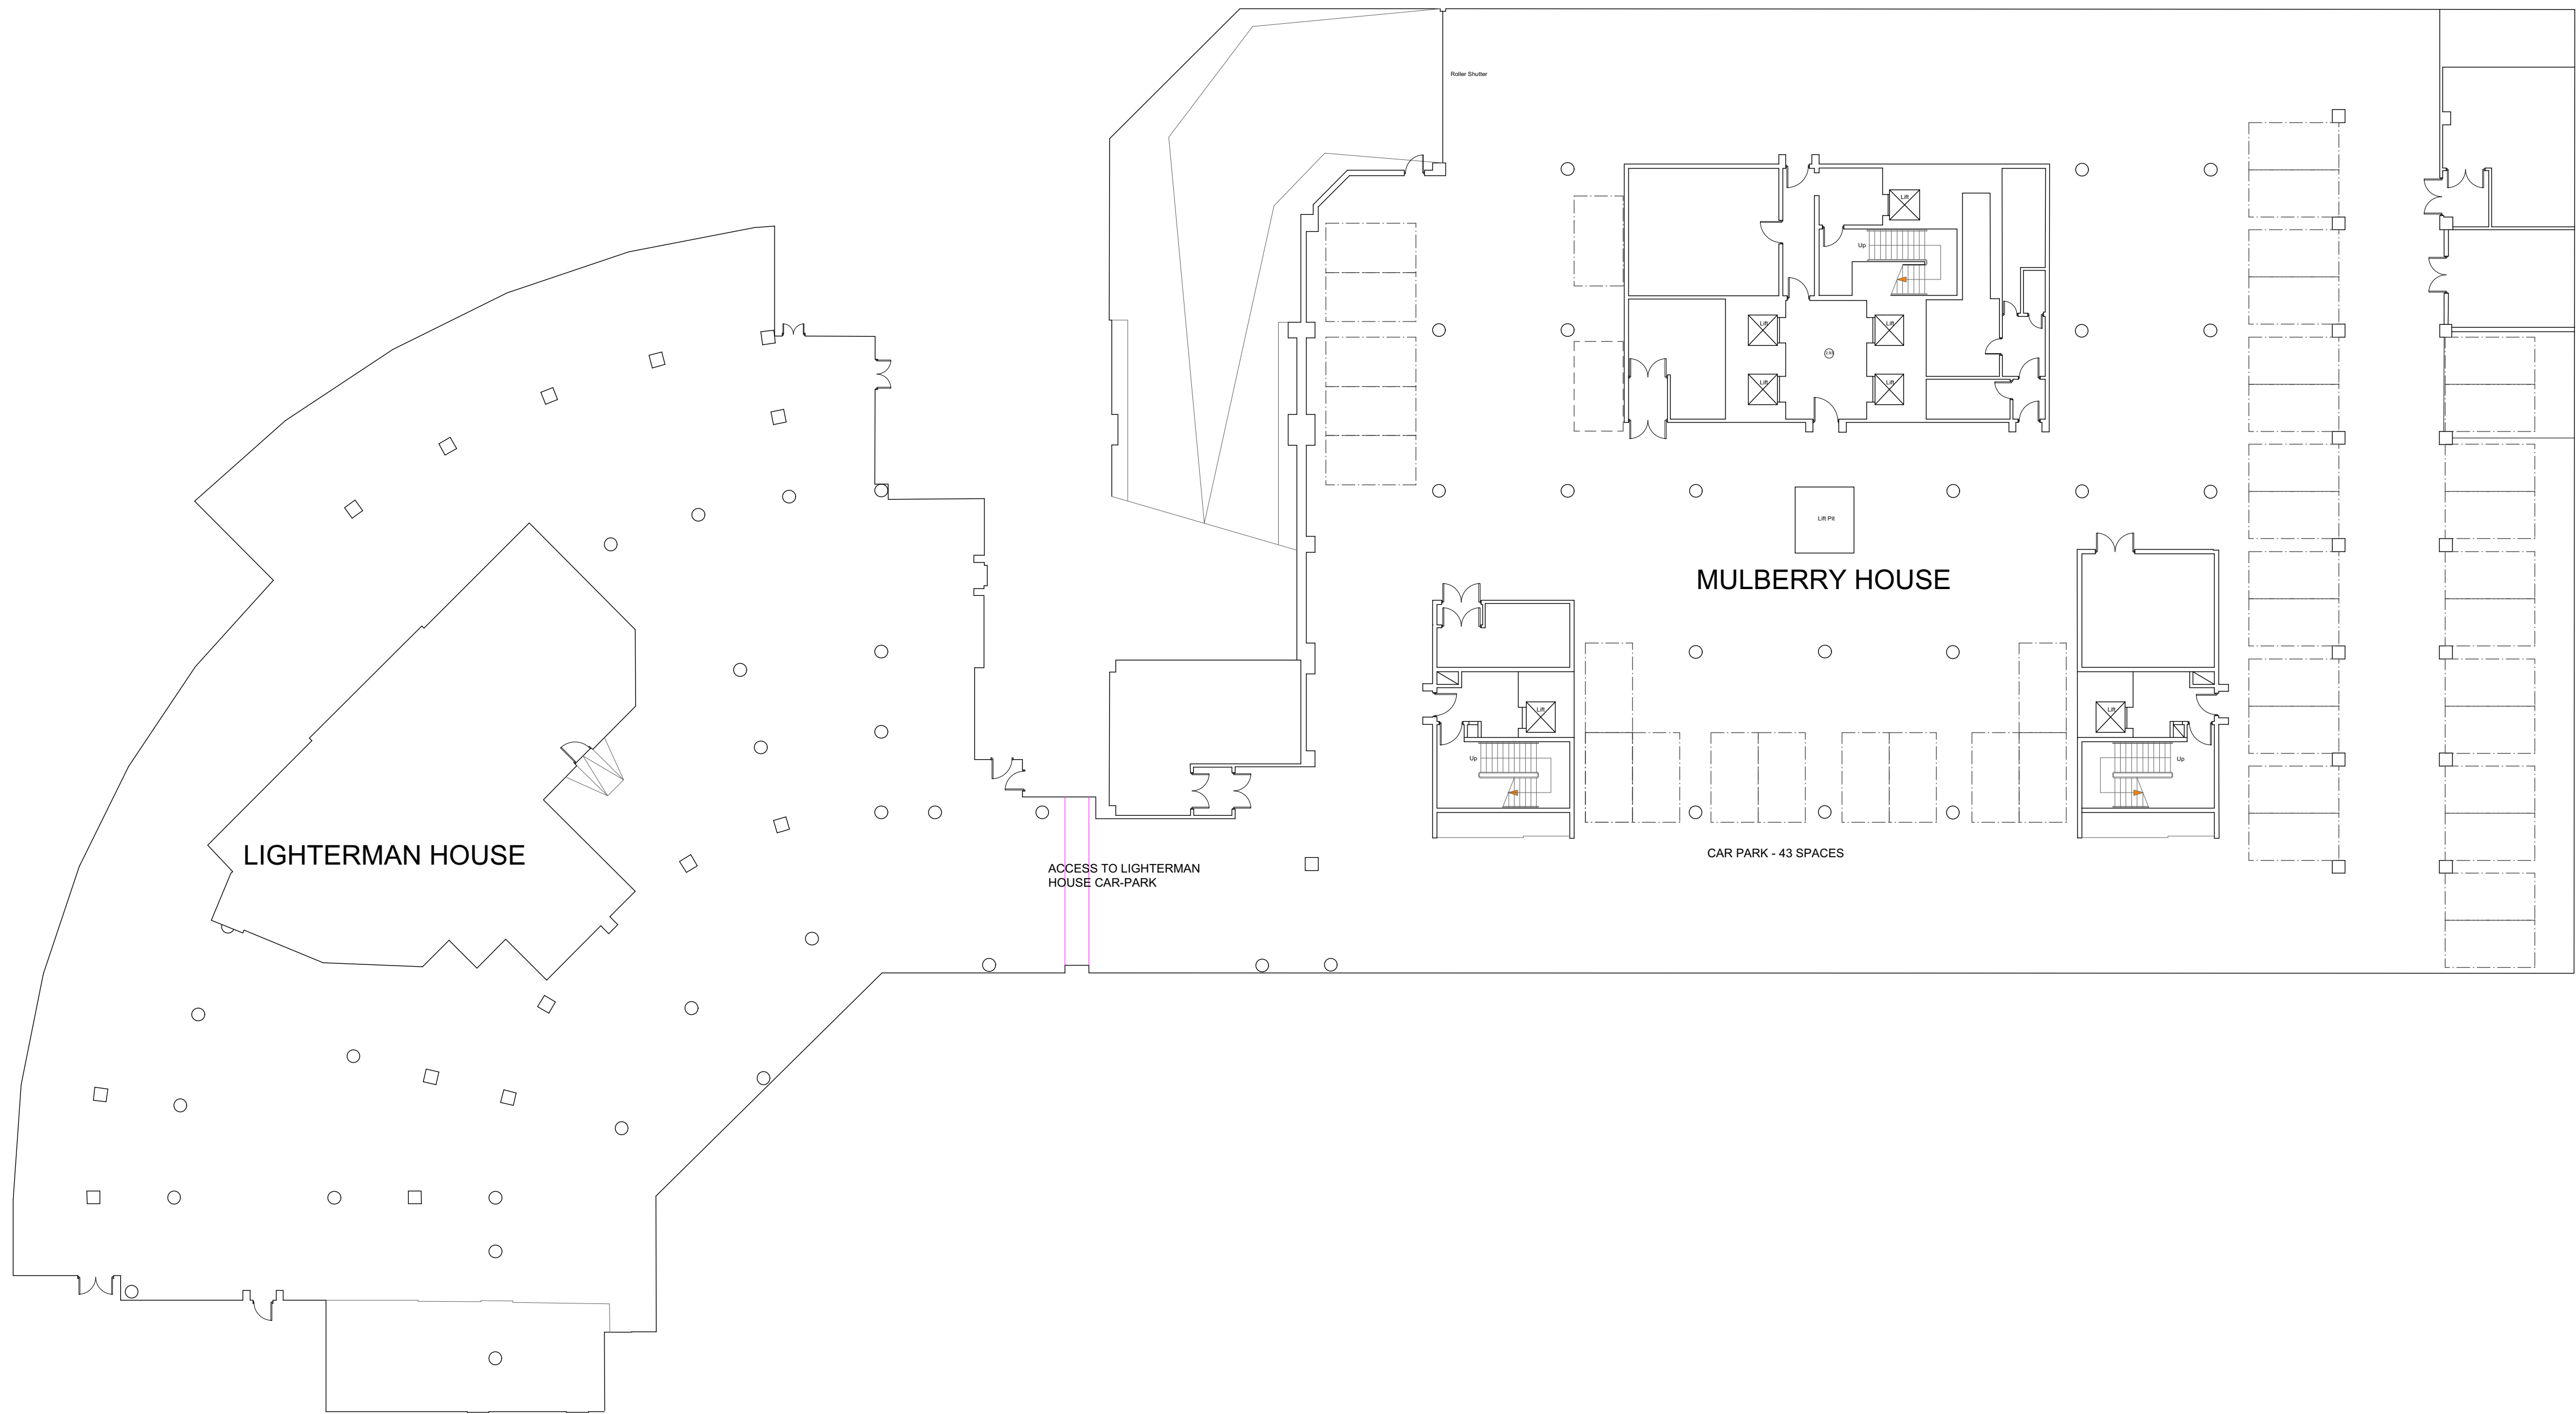

Rev	Date	Amendments	Check
TP01	24.07.18	ISSUED FOR PLANNING	

Drawing Title
EXISTING BASEMENT GA

Job Title
EAST INDIA DOCK - MULBERRY PLACE

Job No.
1815

Scale
1:200 @ A1

Drawing No.
EX001

KEY | NOTES




Rev	Date	Amendments	Check
TP01	24.07.18	ISSUED FOR PLANNING	

Drawing Title
**EXISTING
GROUND GA**

Job Title EAST INDIA DOCK - MULBERRY PLACE	Job No. 1815
Scale 1:100 @ A1	Drawing No. EX002

KEY | NOTES

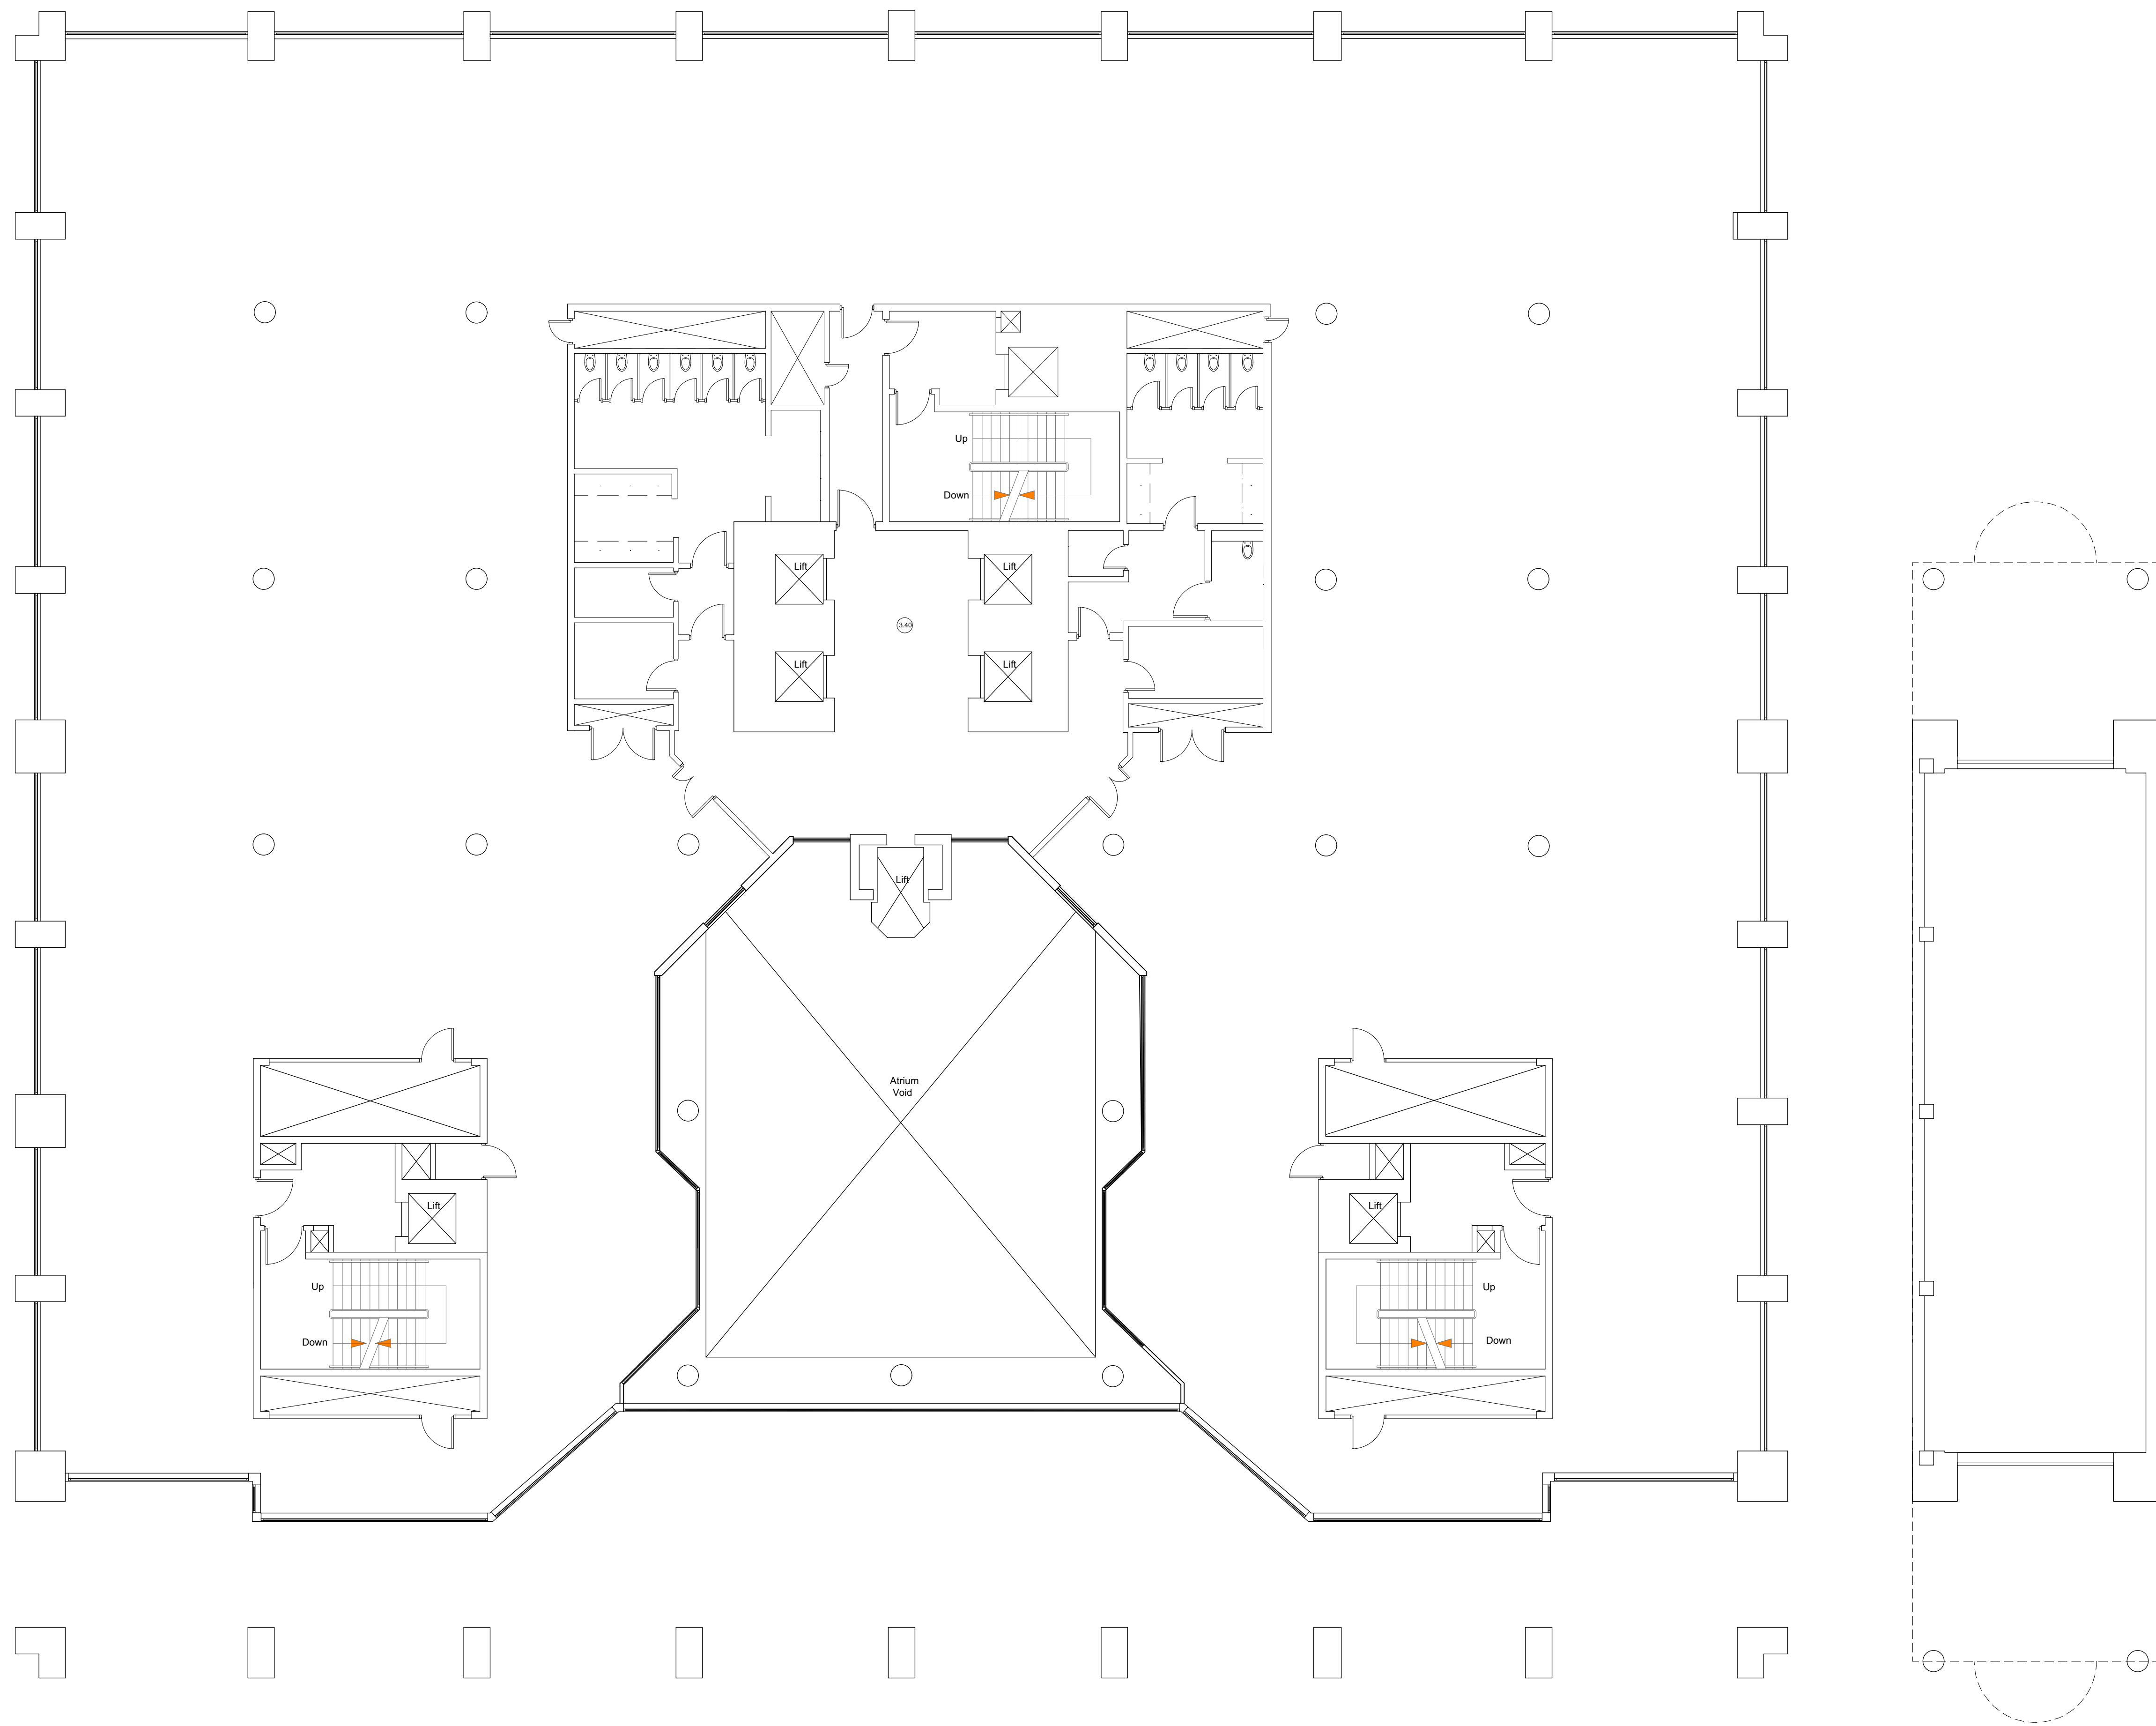


Rev	Date	Amendments	Check
TP01	24.07.18	ISSUED FOR PLANNING	

Drawing Title
**EXISTING
FIRST GA**

Job Title EAST INDIA DOCK - MULBERRY PLACE	Job No. 1815
Scale 1:100 @ A1	Drawing No. EX003

KEY | NOTES

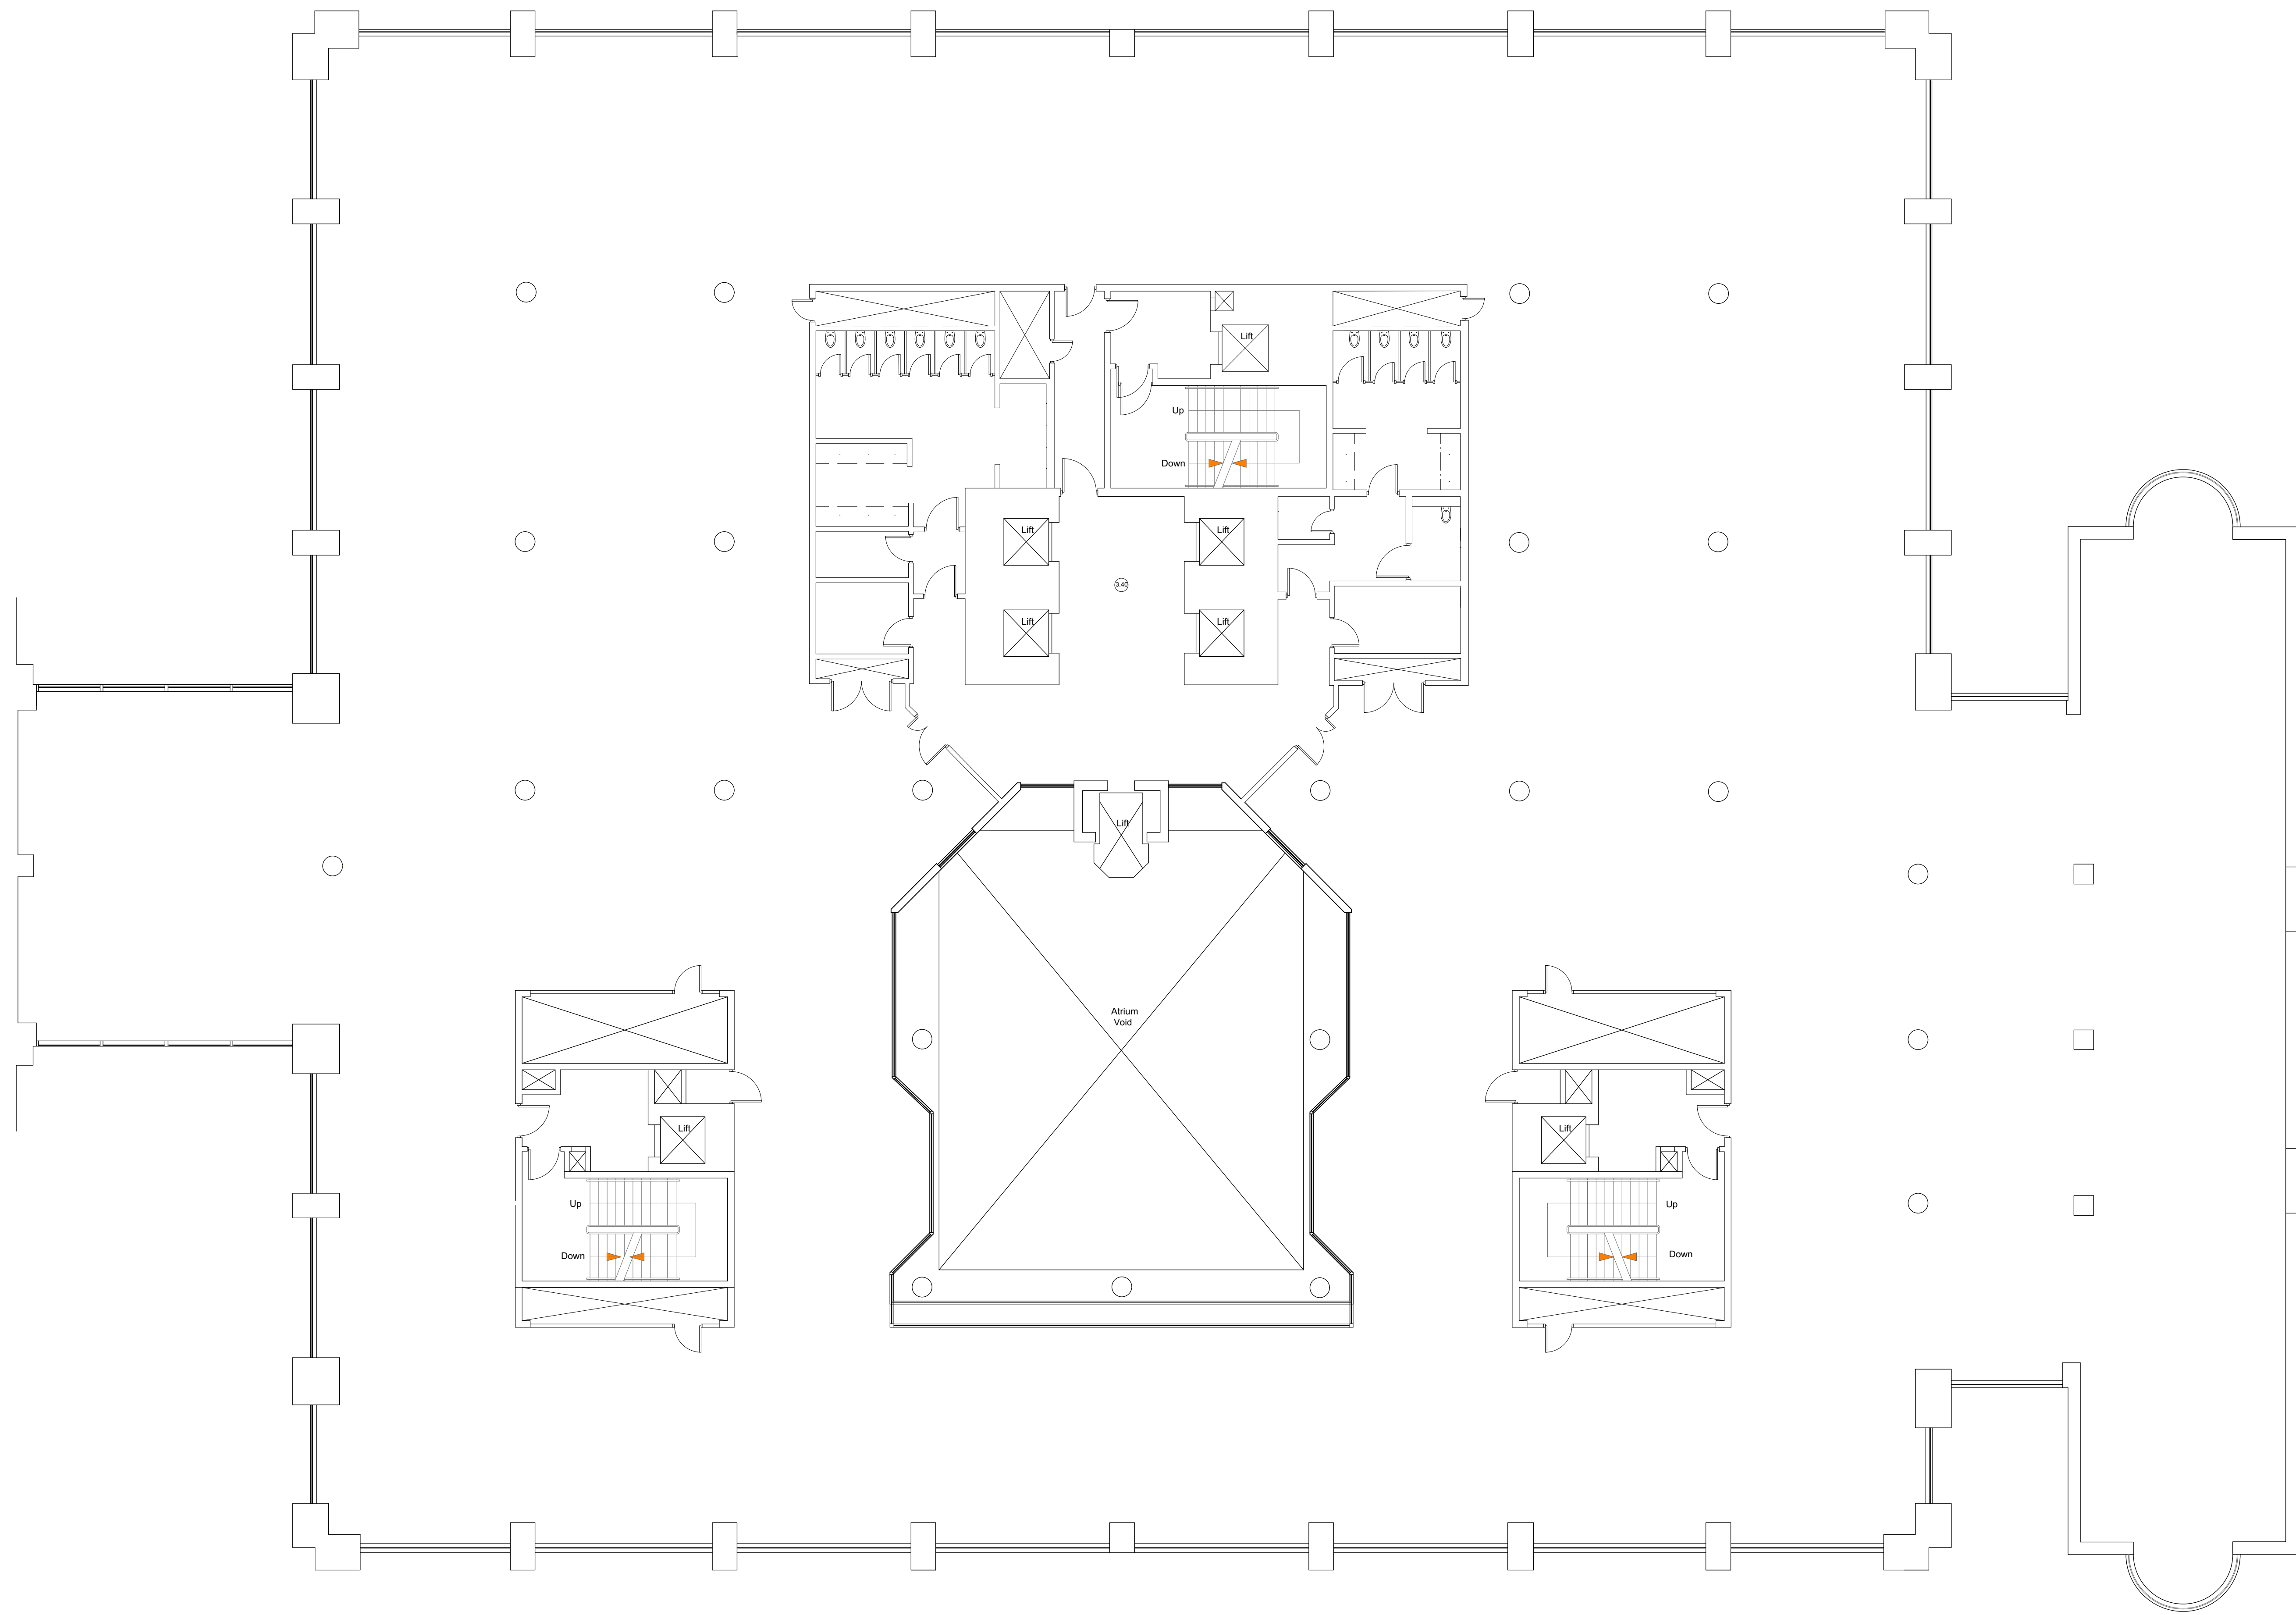

TP01	24.07.18	ISSUED FOR PLANNING	
------	----------	---------------------	--


Rev	Date	Amendments	Check
-----	------	------------	-------

Drawing Title
**EXISTING
SECOND - FIFTH GA**

Job Title EAST INDIA DOCK - MULBERRY PLACE	Job No. 1815
--	-----------------

Scale 1:100 @ A1	Drawing No. EX004
---------------------	----------------------

KEY | NOTES

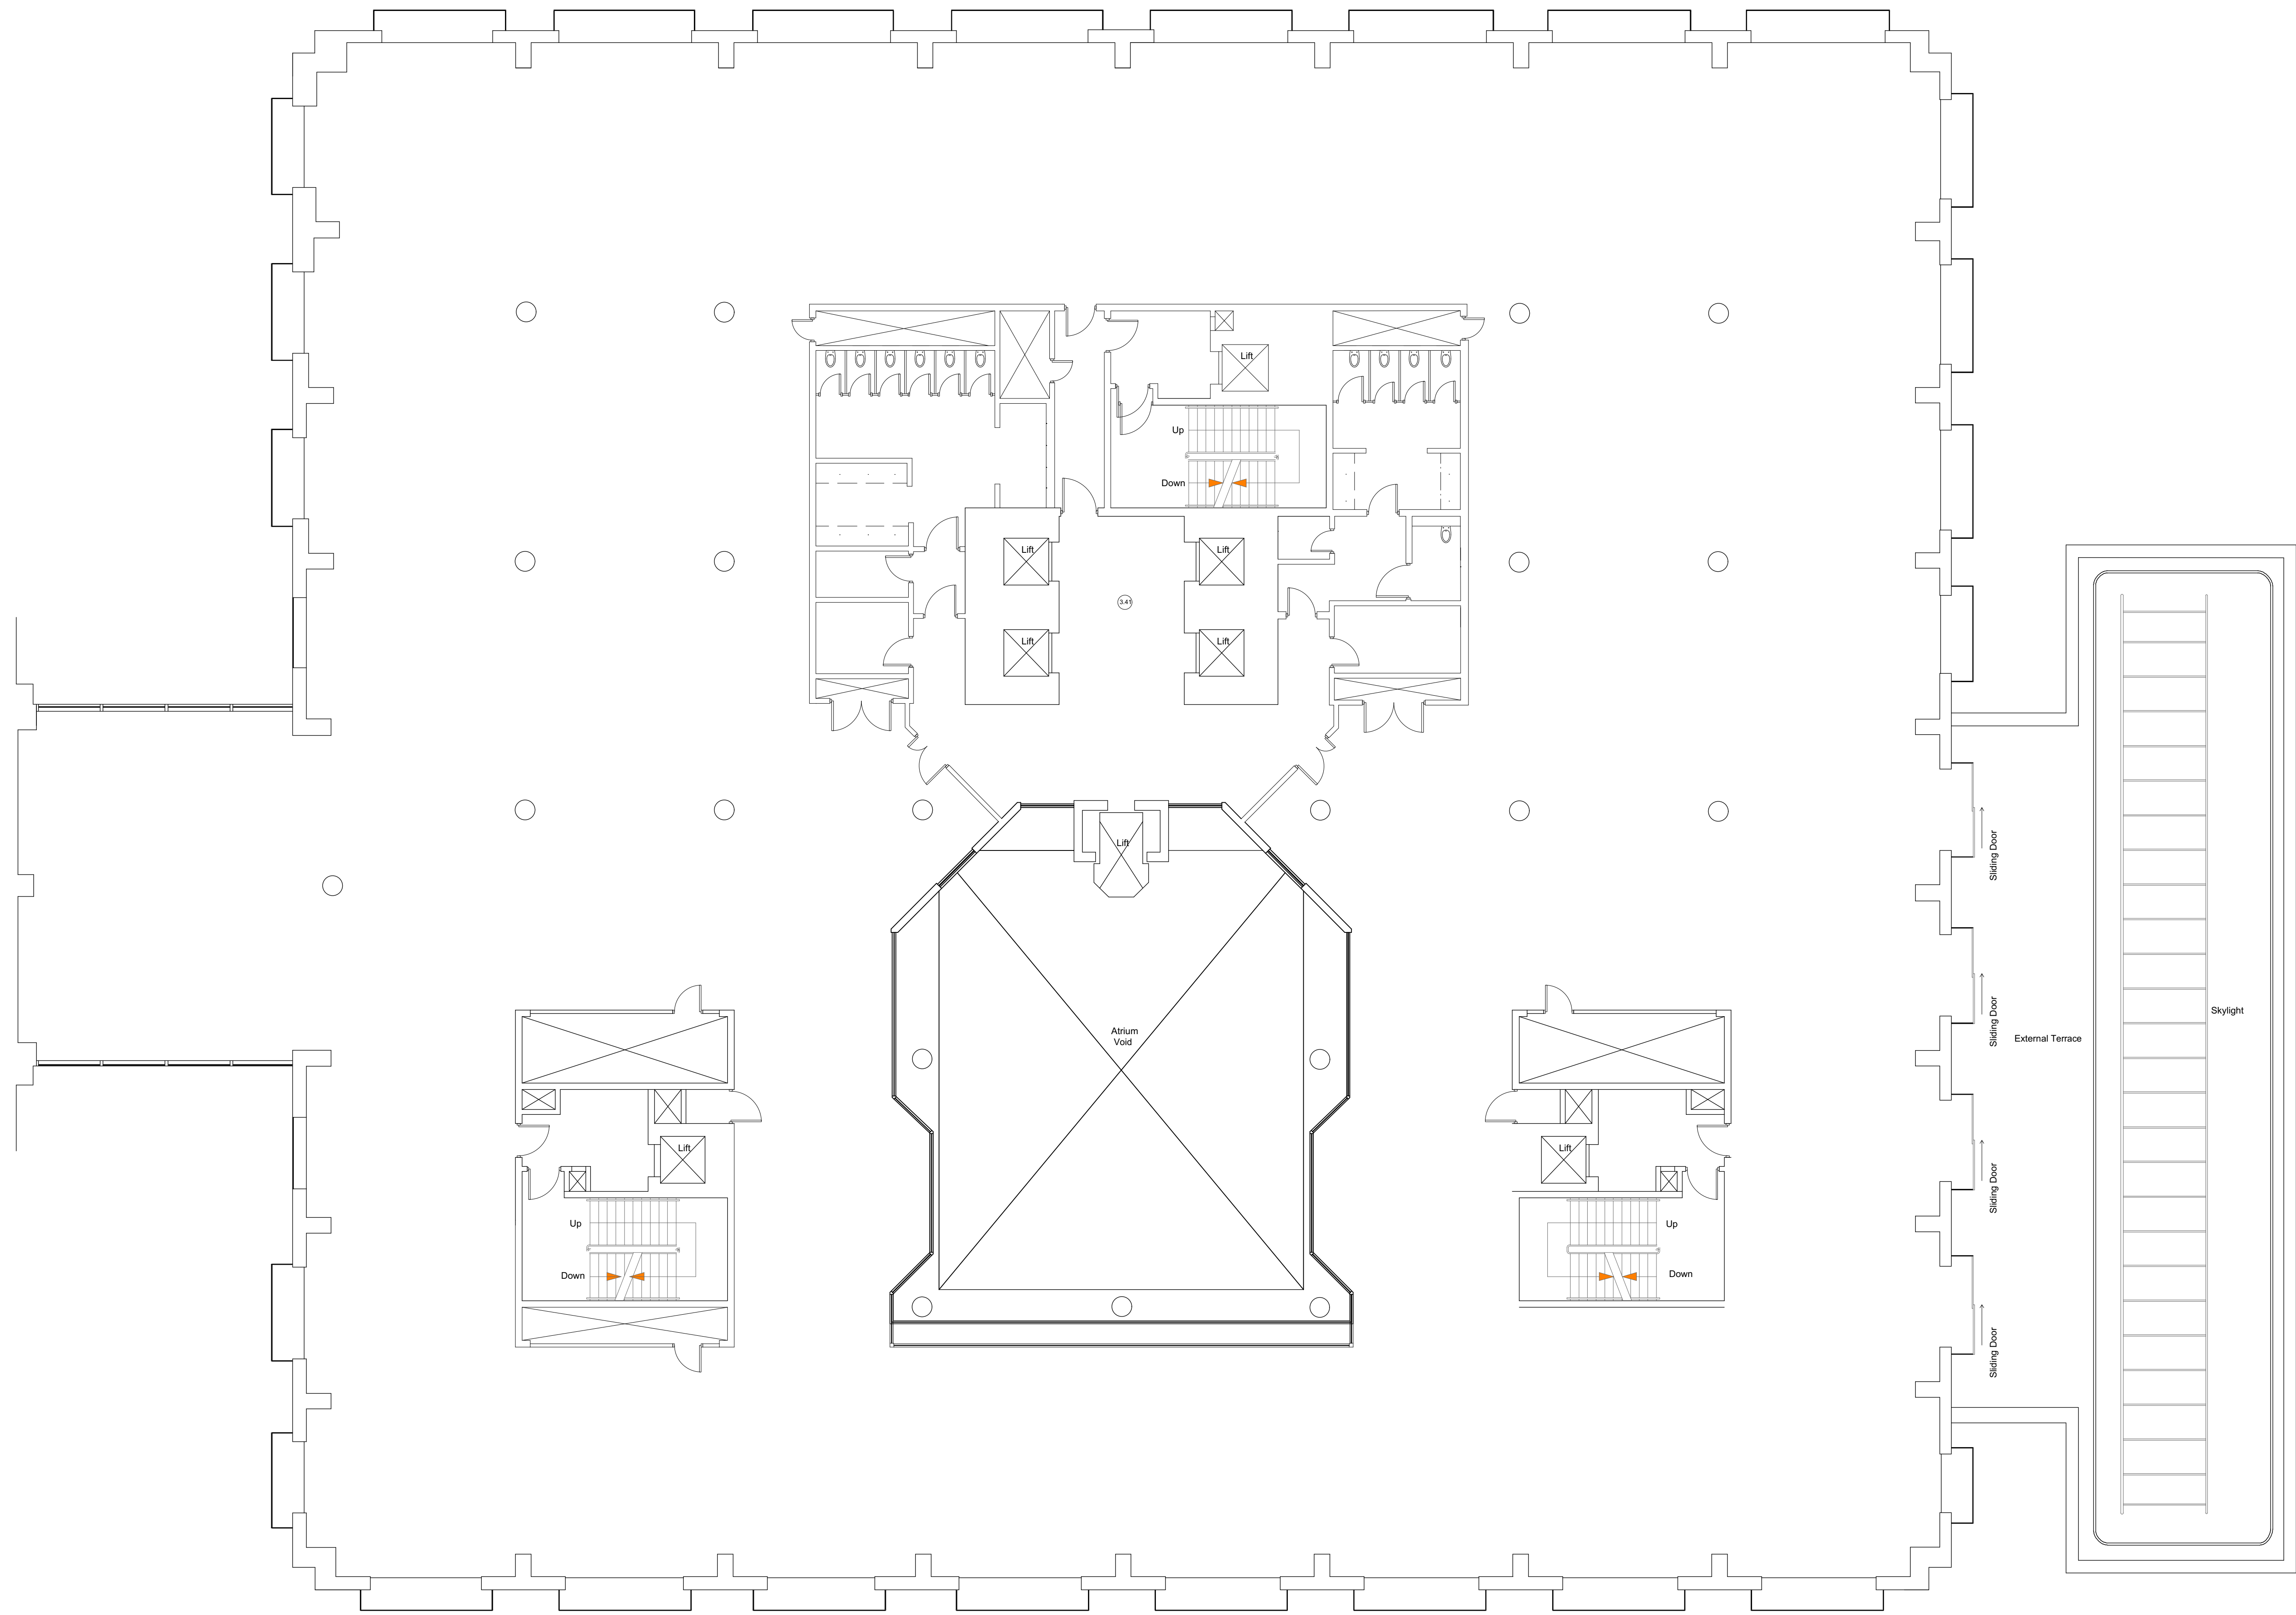

TP01	24.07.18	ISSUED FOR PLANNING	
------	----------	---------------------	--

Rev	Date	Amendments	Check
-----	------	------------	-------

Drawing Title
**EXISTING
 SIXTH GA**


Job Title
**EAST INDIA DOCK -
 MULBERRY PLACE**

Job No.
1815

Scale
1:100 @ A1

Drawing No.
EX005

KEY | NOTES

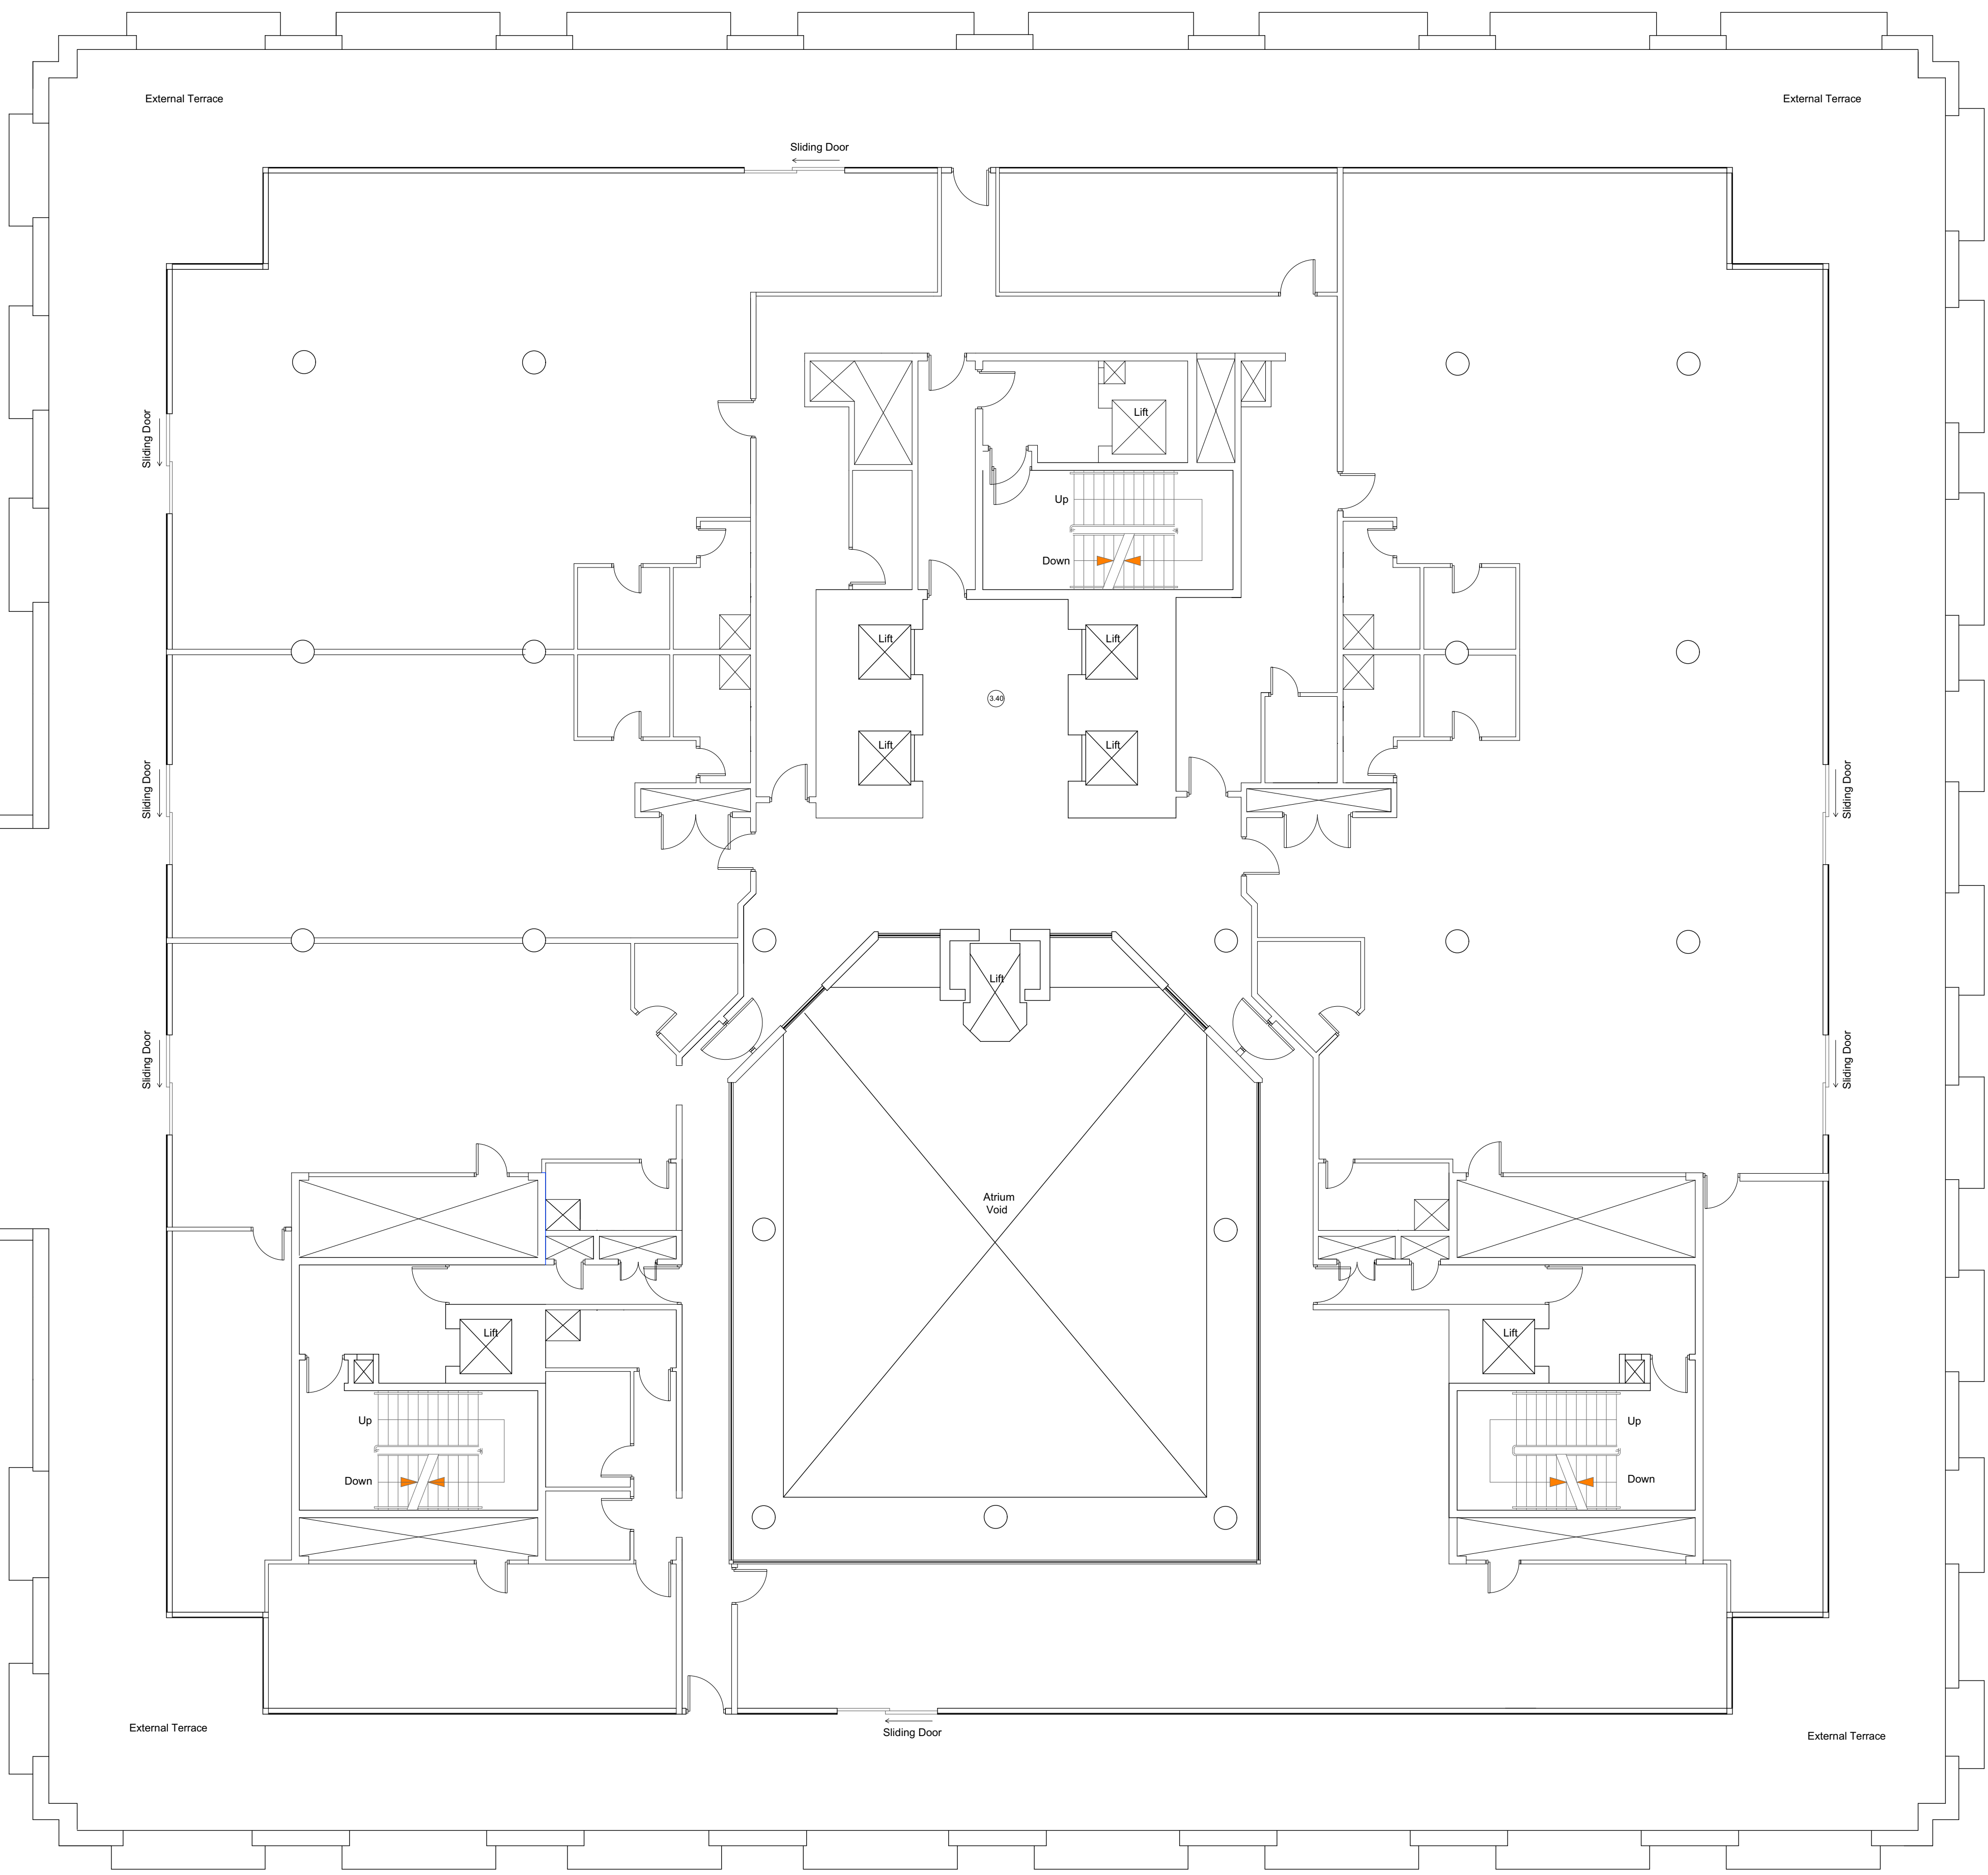

TP01	24.07.18	ISSUED FOR PLANNING	
Rev	Date	Amendments	Check

Drawing Title
EXISTING SEVENTH GA


Job Title
EAST INDIA DOCK - MULBERRY PLACE

Job No.
1815

Scale
1:100 @ A1

Drawing No.
EX006

KEY | NOTES

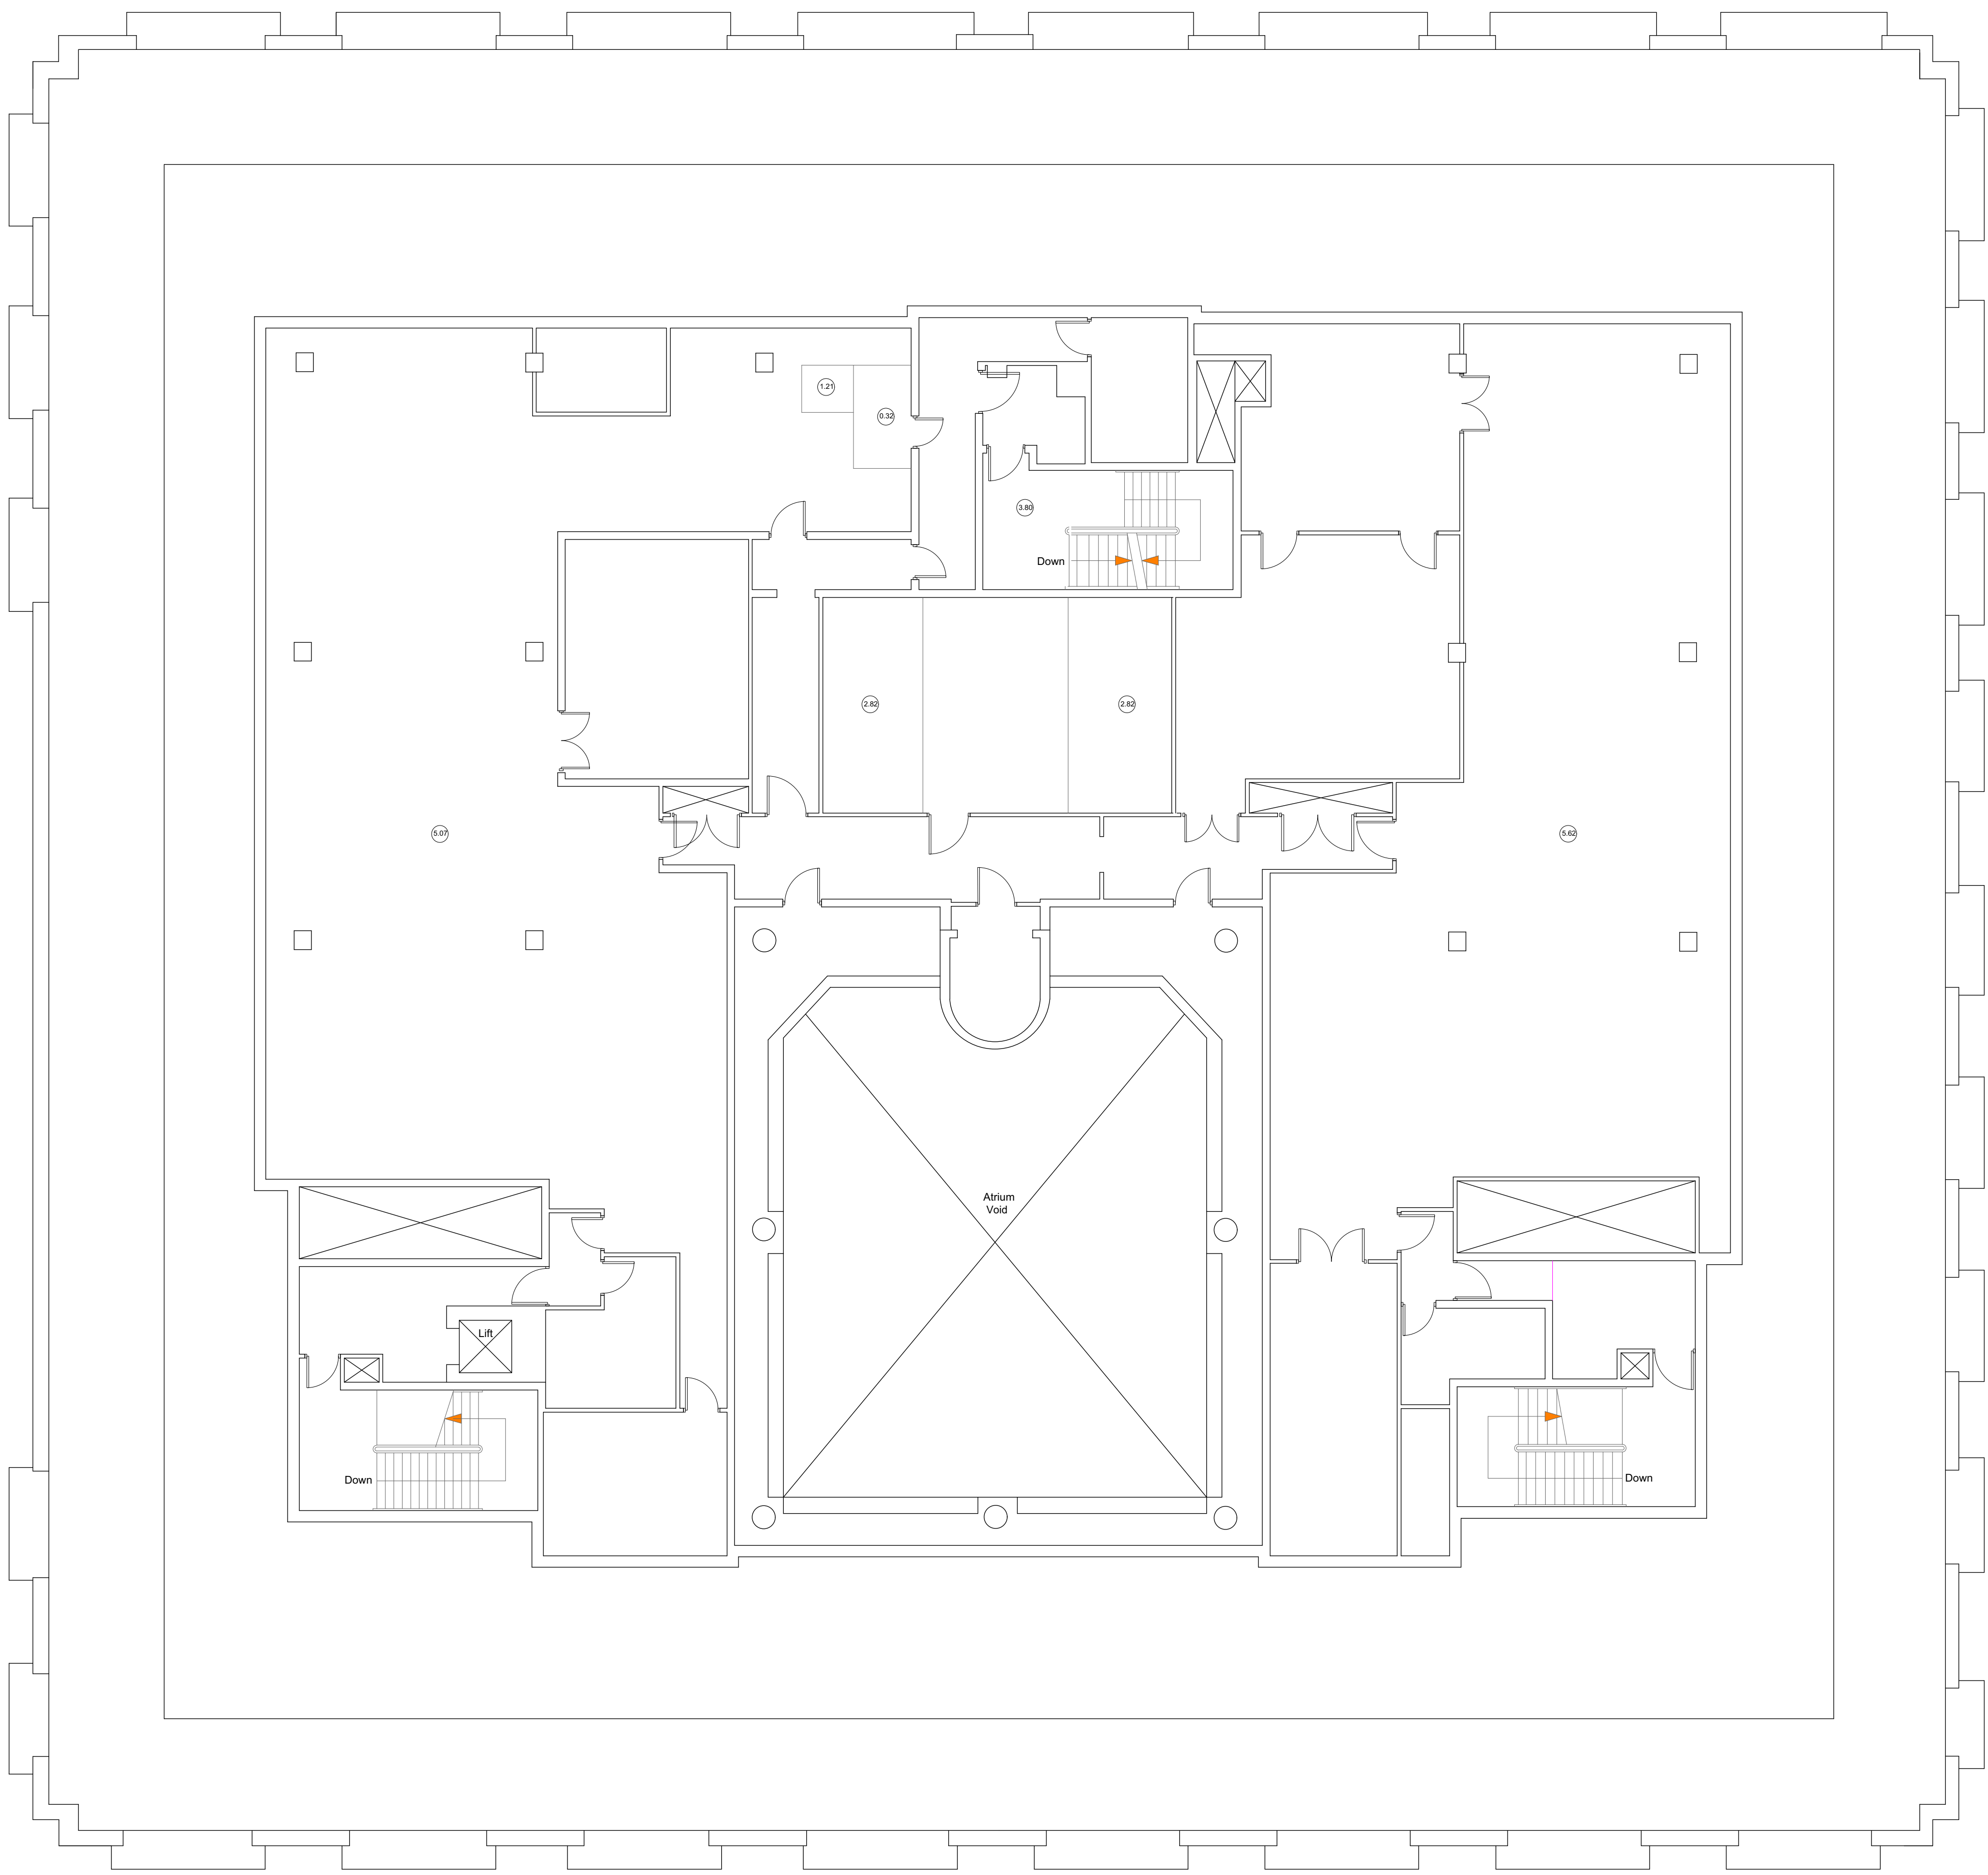

TP01	24.07.18	ISSUED FOR PLANNING	
Rev	Date	Amendments	Check

Drawing Title
**EXISTING
EIGHTH GA**

Job Title
**EAST INDIA DOCK -
MULBERRY PLACE**

Scale
1:100 @ A1

Job No.
1815

Drawing No.
EX007