



GROUND PLAN

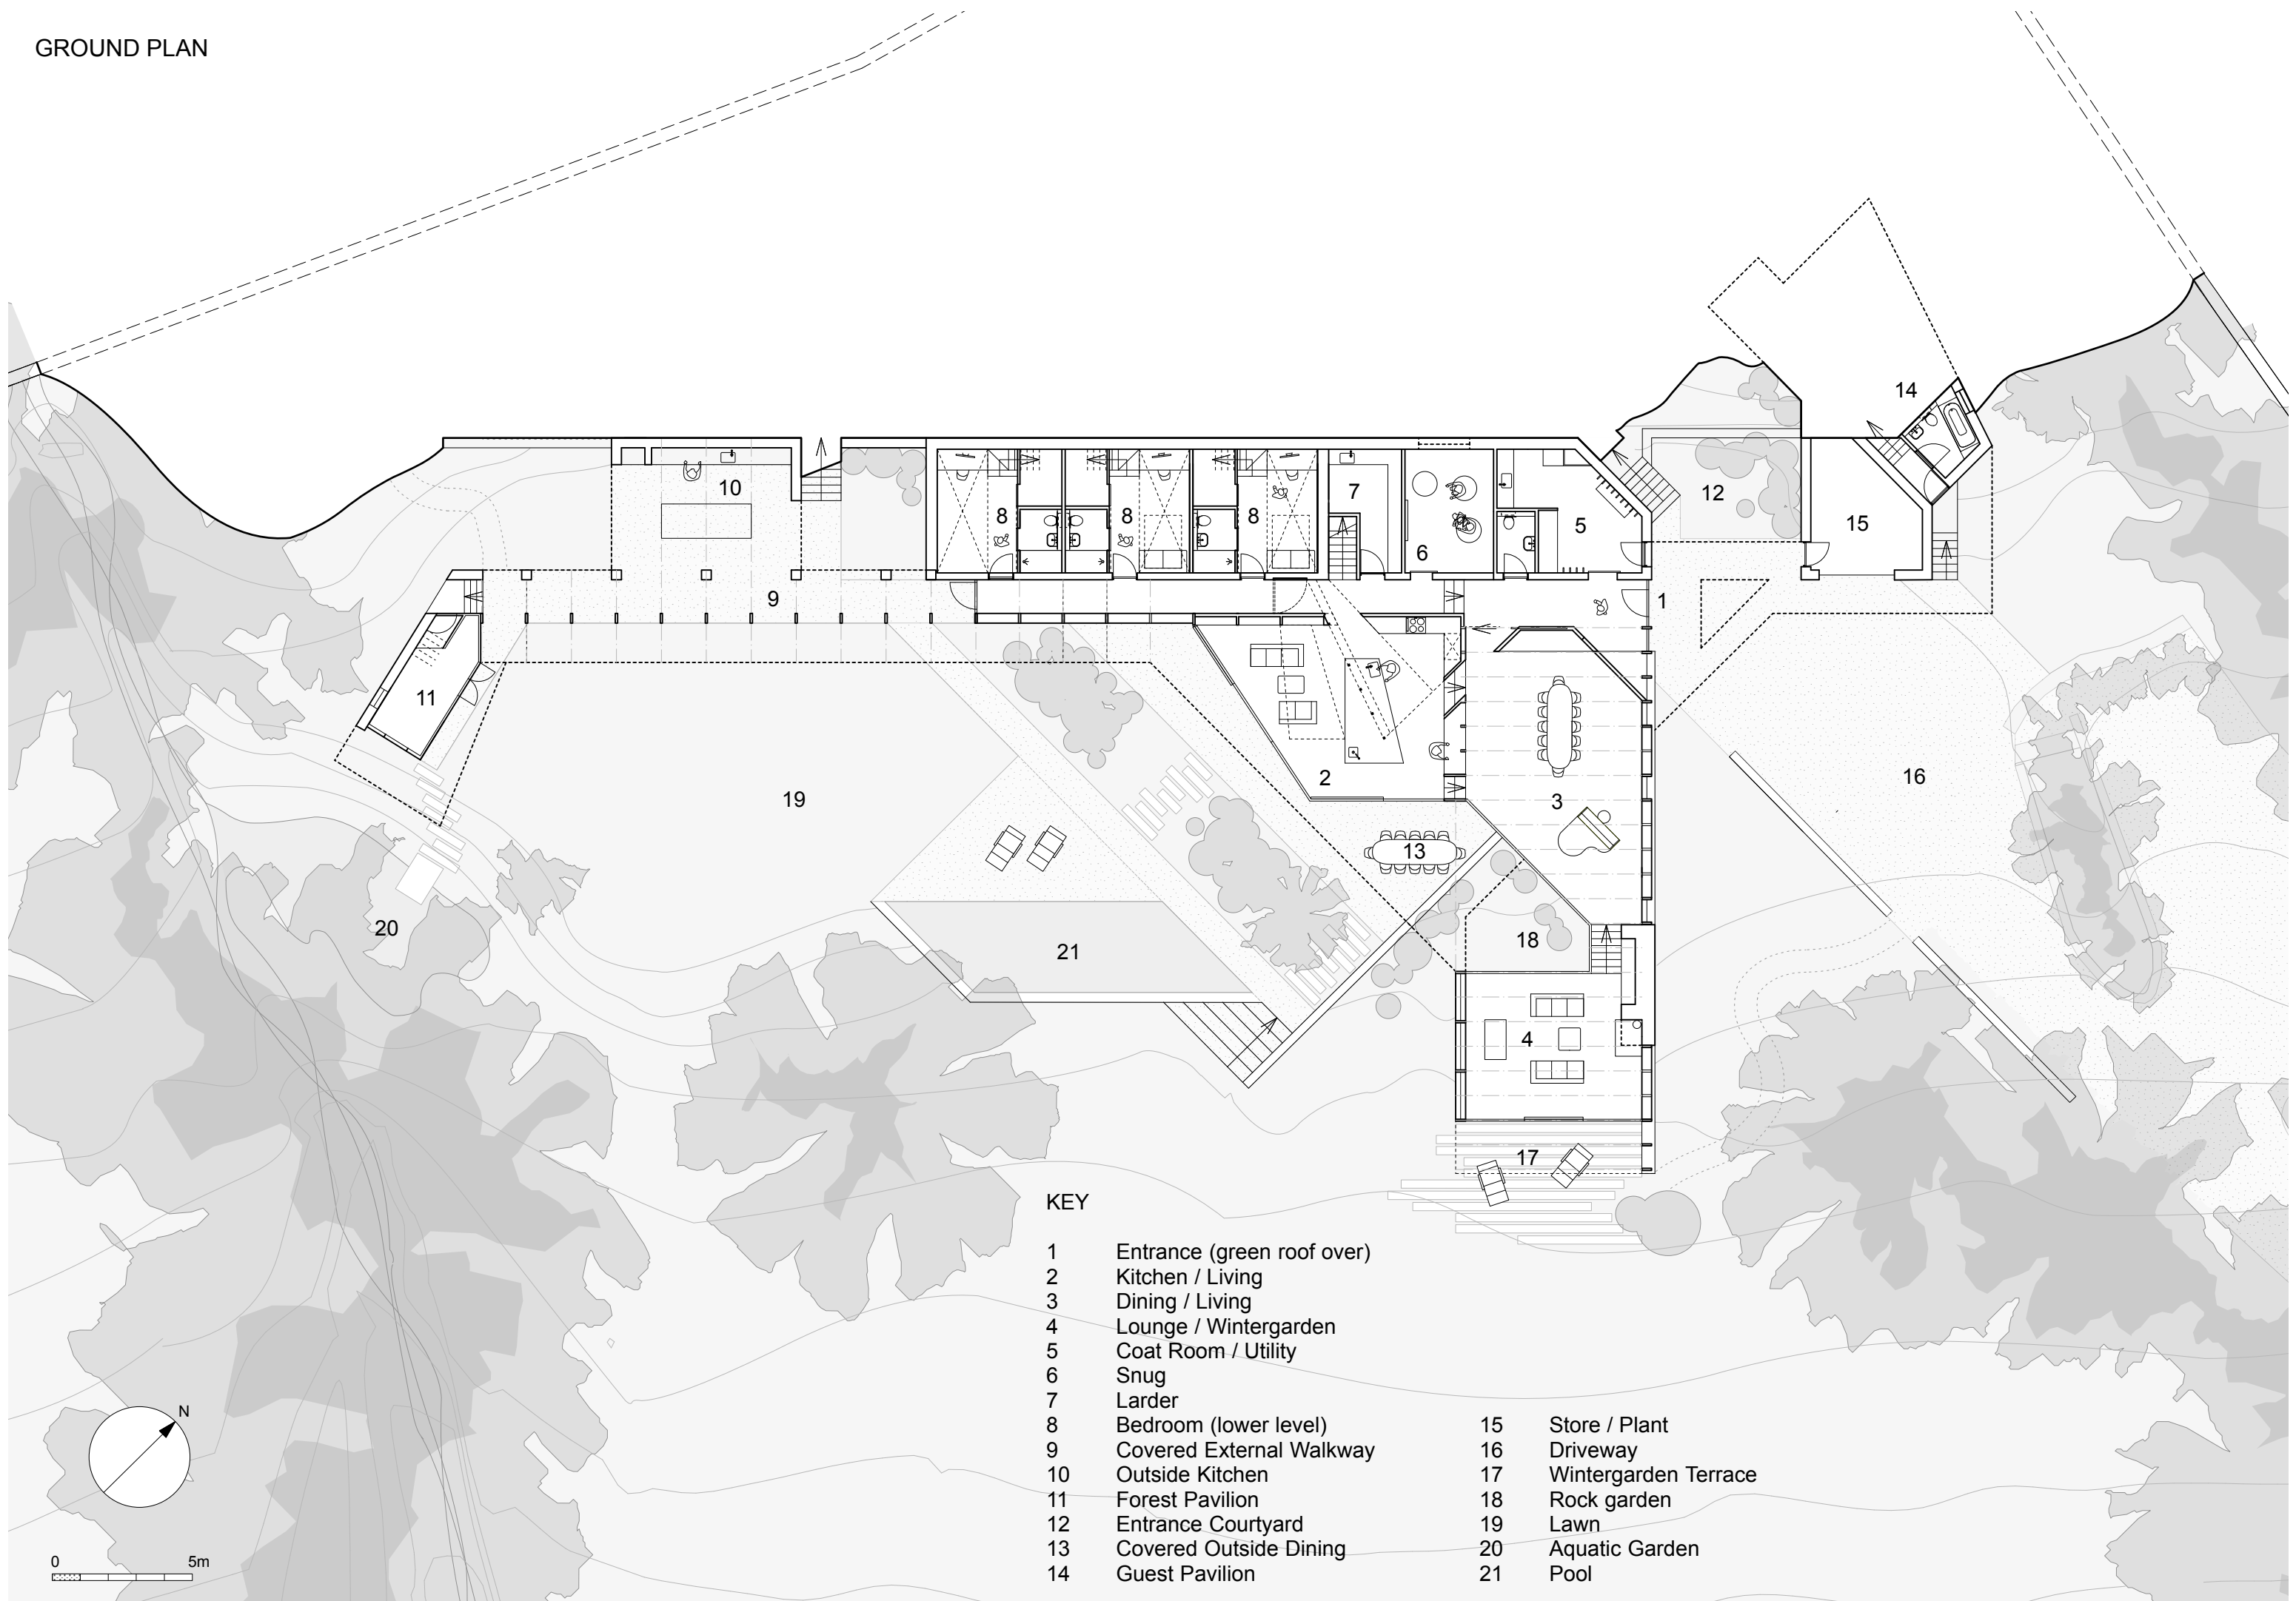

KEY

- | | | | |
|----|----------------------------|----|----------------------|
| 1 | Entrance (green roof over) | 15 | Store / Plant |
| 2 | Kitchen / Living | 16 | Driveway |
| 3 | Dining / Living | 17 | Wintergarden Terrace |
| 4 | Lounge / Wintergarden | 18 | Rock garden |
| 5 | Coat Room / Utility | 19 | Lawn |
| 6 | Snug | 20 | Aquatic Garden |
| 7 | Larder | 21 | Pool |
| 8 | Bedroom (lower level) | | |
| 9 | Covered External Walkway | | |
| 10 | Outside Kitchen | | |
| 11 | Forest Pavilion | | |
| 12 | Entrance Courtyard | | |
| 13 | Covered Outside Dining | | |
| 14 | Guest Pavilion | | |

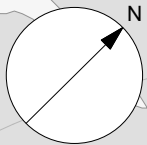

0 5m