


KEY
Hänvisningar

- 1. Cafe
Cafe
- 2. Cafe Mezzanine
Entresol cafe
- 3. Studio Mezzanine
Entresol ateljé
- 4. Courtyard Mezzanine
Entresol gårdsrum
- 5. Courtyard Room
Gårdsrum
- 6. Courtyard
Gård
- 7. Auditorium
Auditorium
- 8. New Lift
Ny hiss

— Existing fabric
— Refurbishment Project

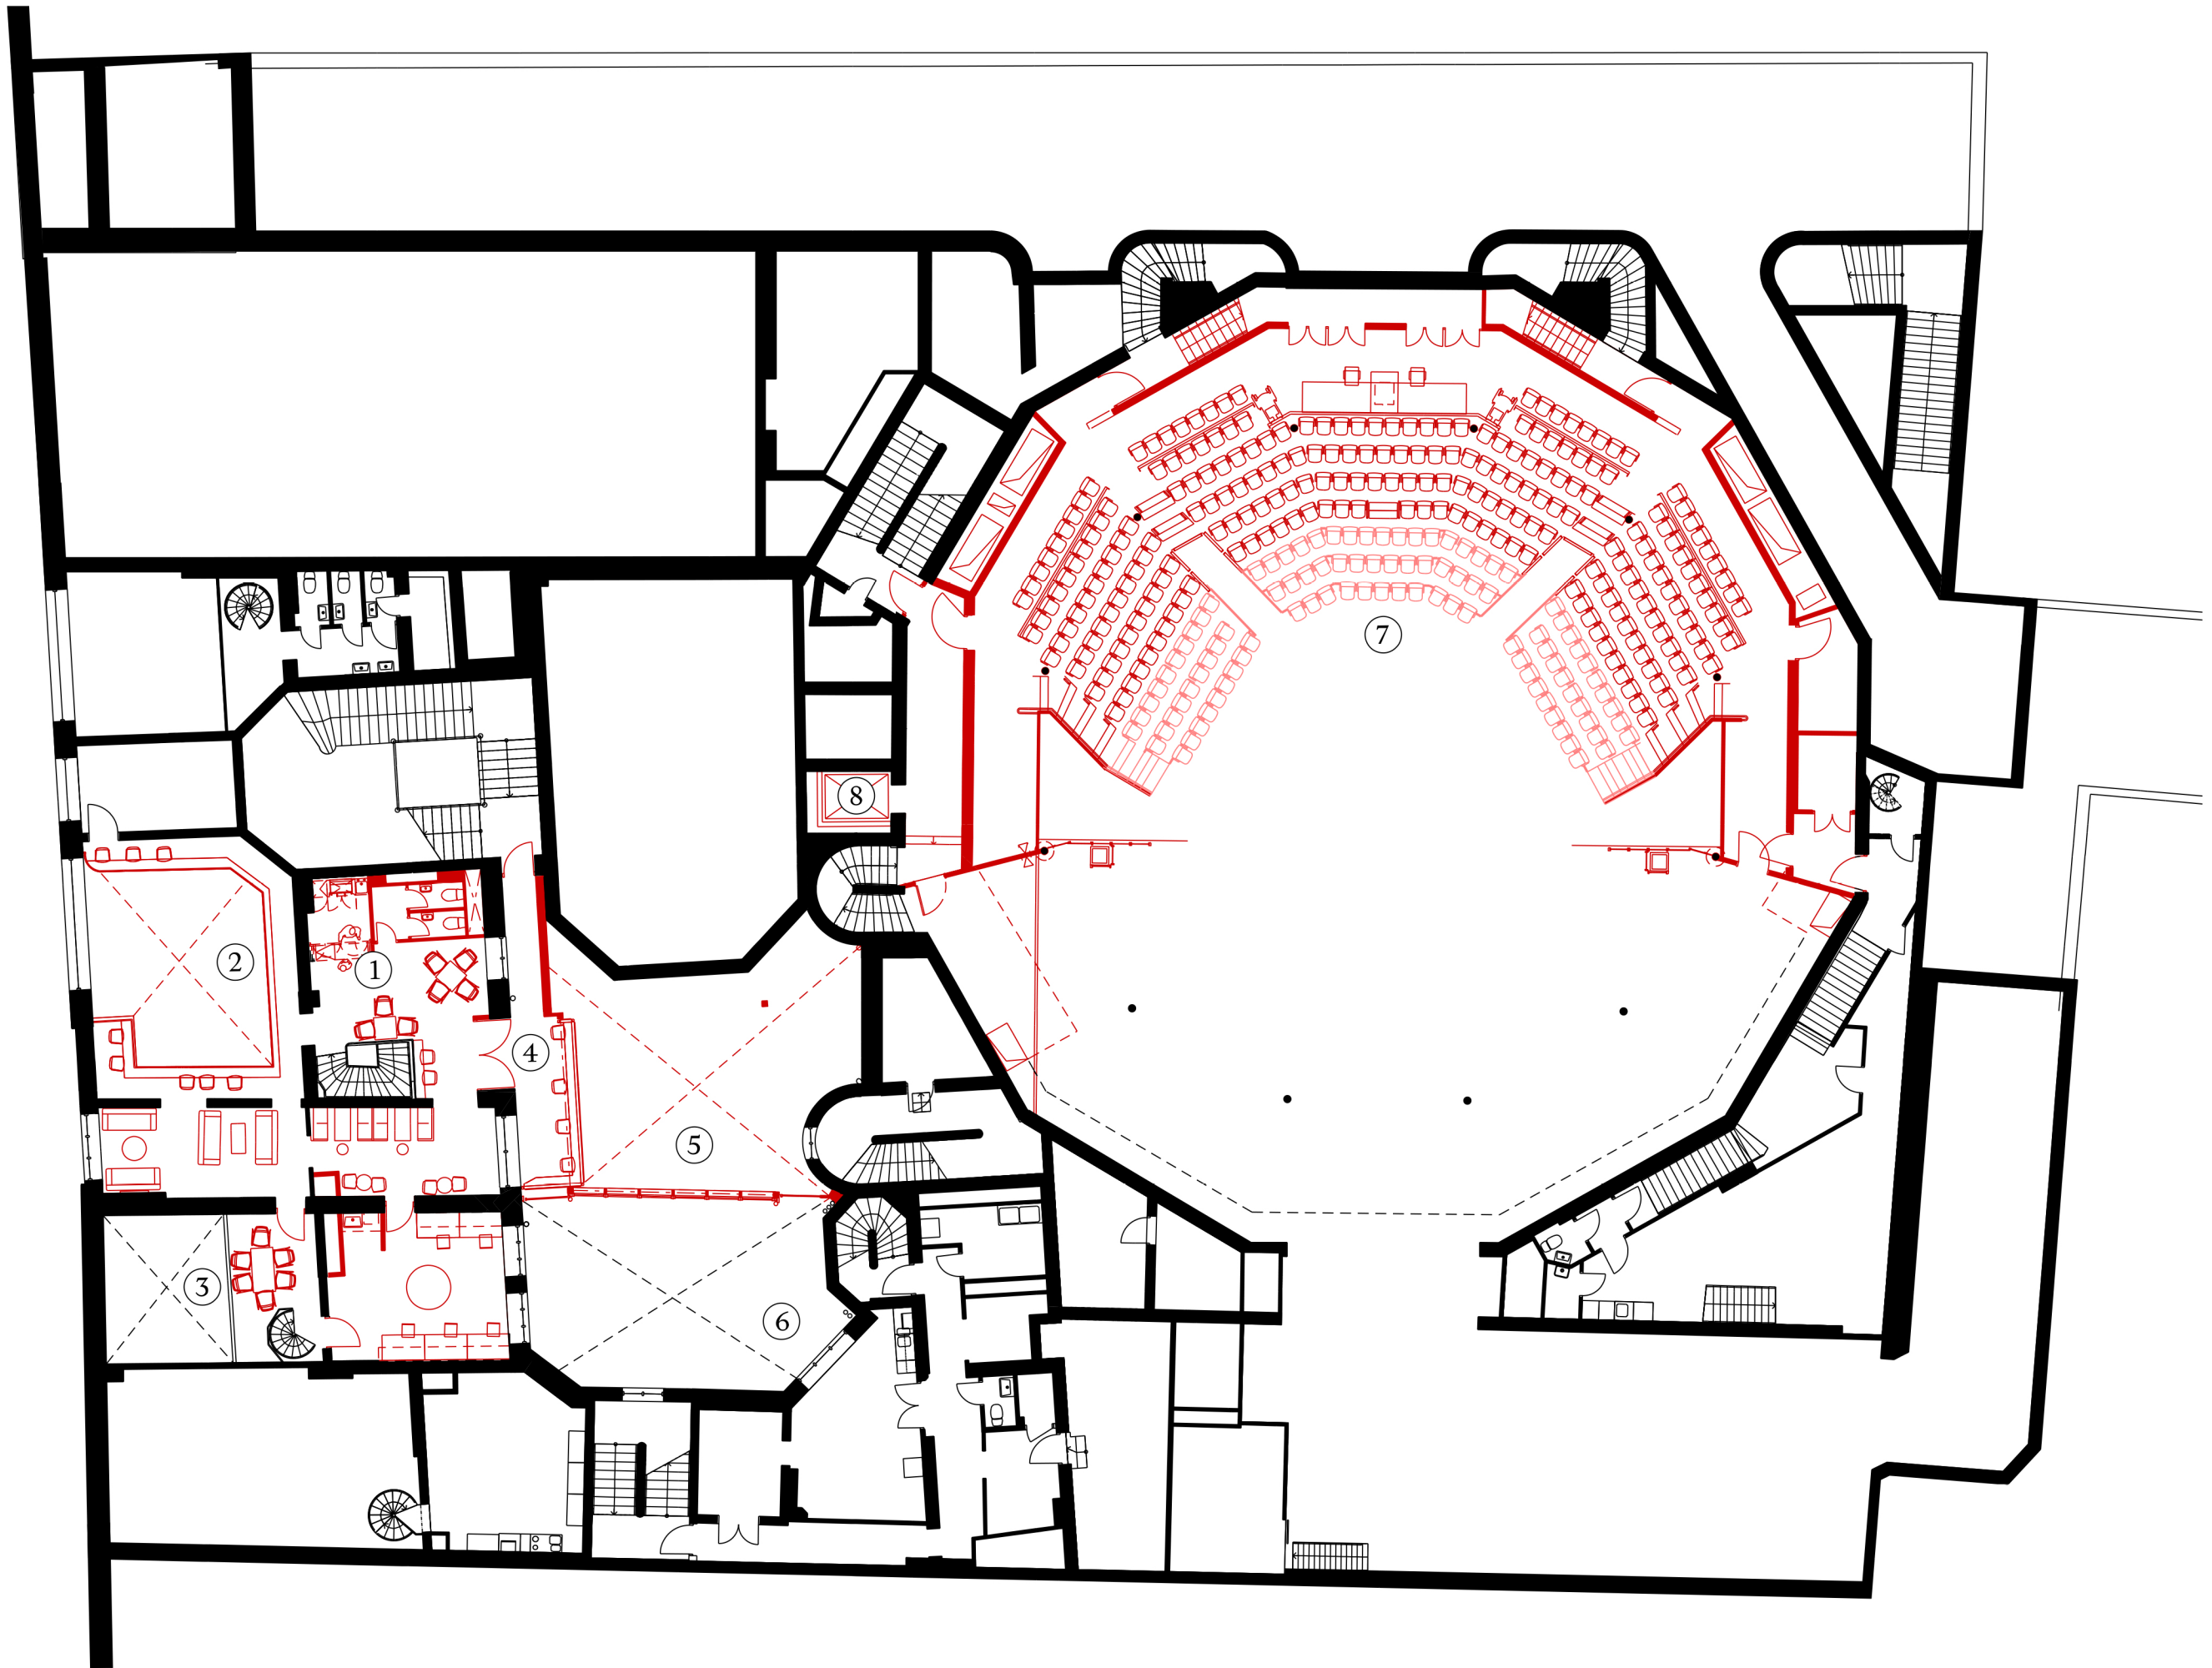

MALMÖ STADSTEATER HIPPODROMEN 2023 Level 2 Plan

