
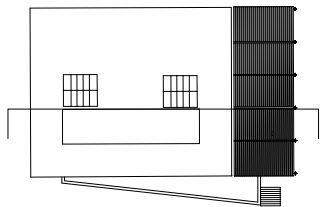


KEY

- 1 Terrace
- 2 Meeting
- 3 Hub
- 4 Entrance
- 5 Social space
- 6 Kitchenette
- 7 Student Services
- 8 Plaza
- 9 Data Sculpture

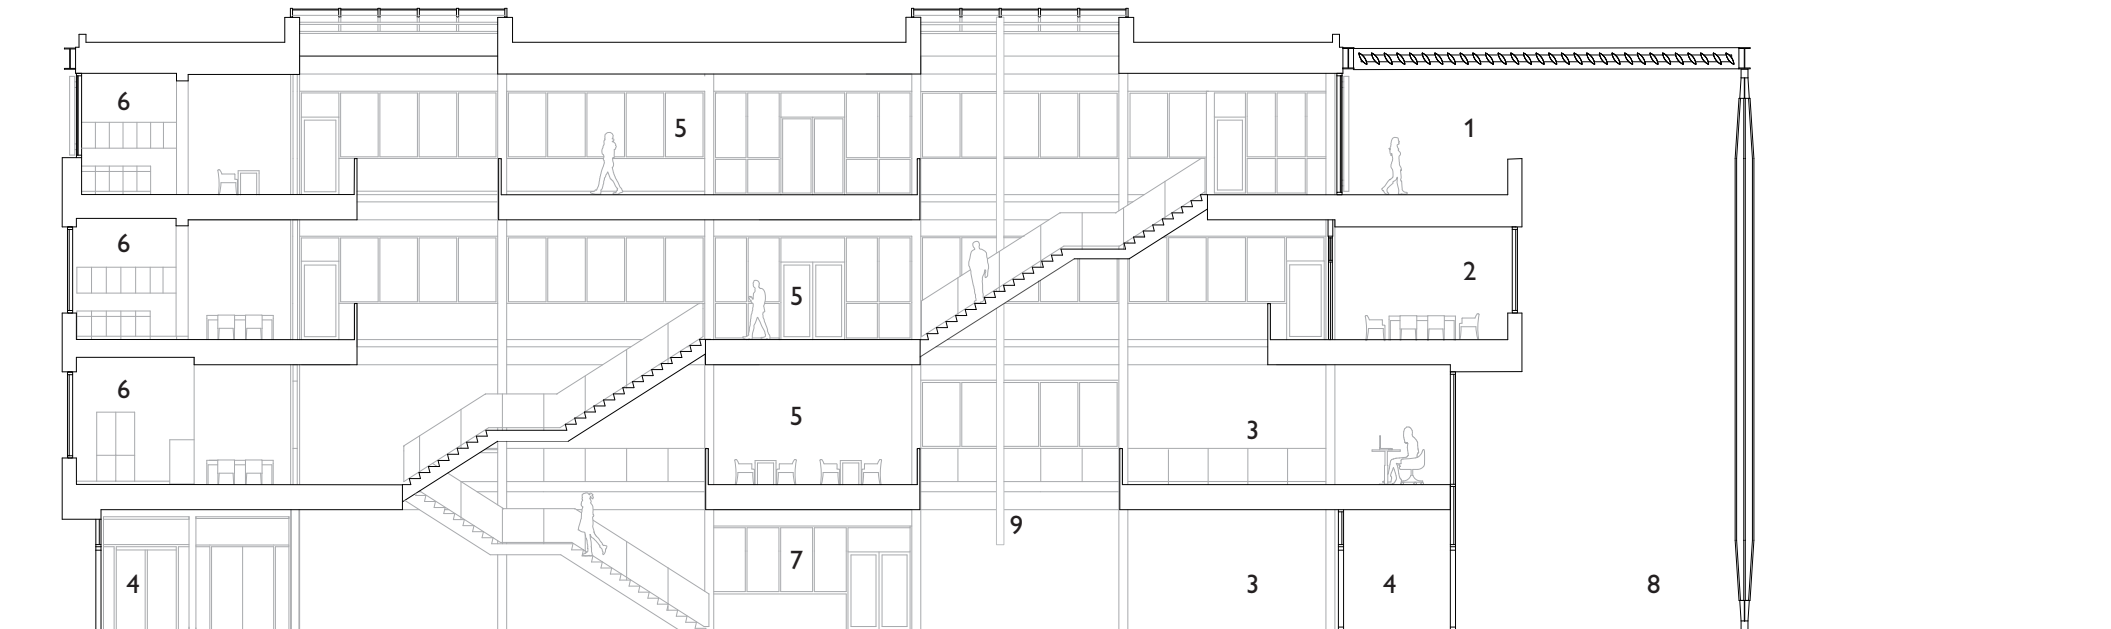

5m

EAST - WEST SECTION THROUGH ATRIUM LOOKING NORTH