


1:250 0 2M 4M 6M

Z Y₁ Y X W V V₁ U

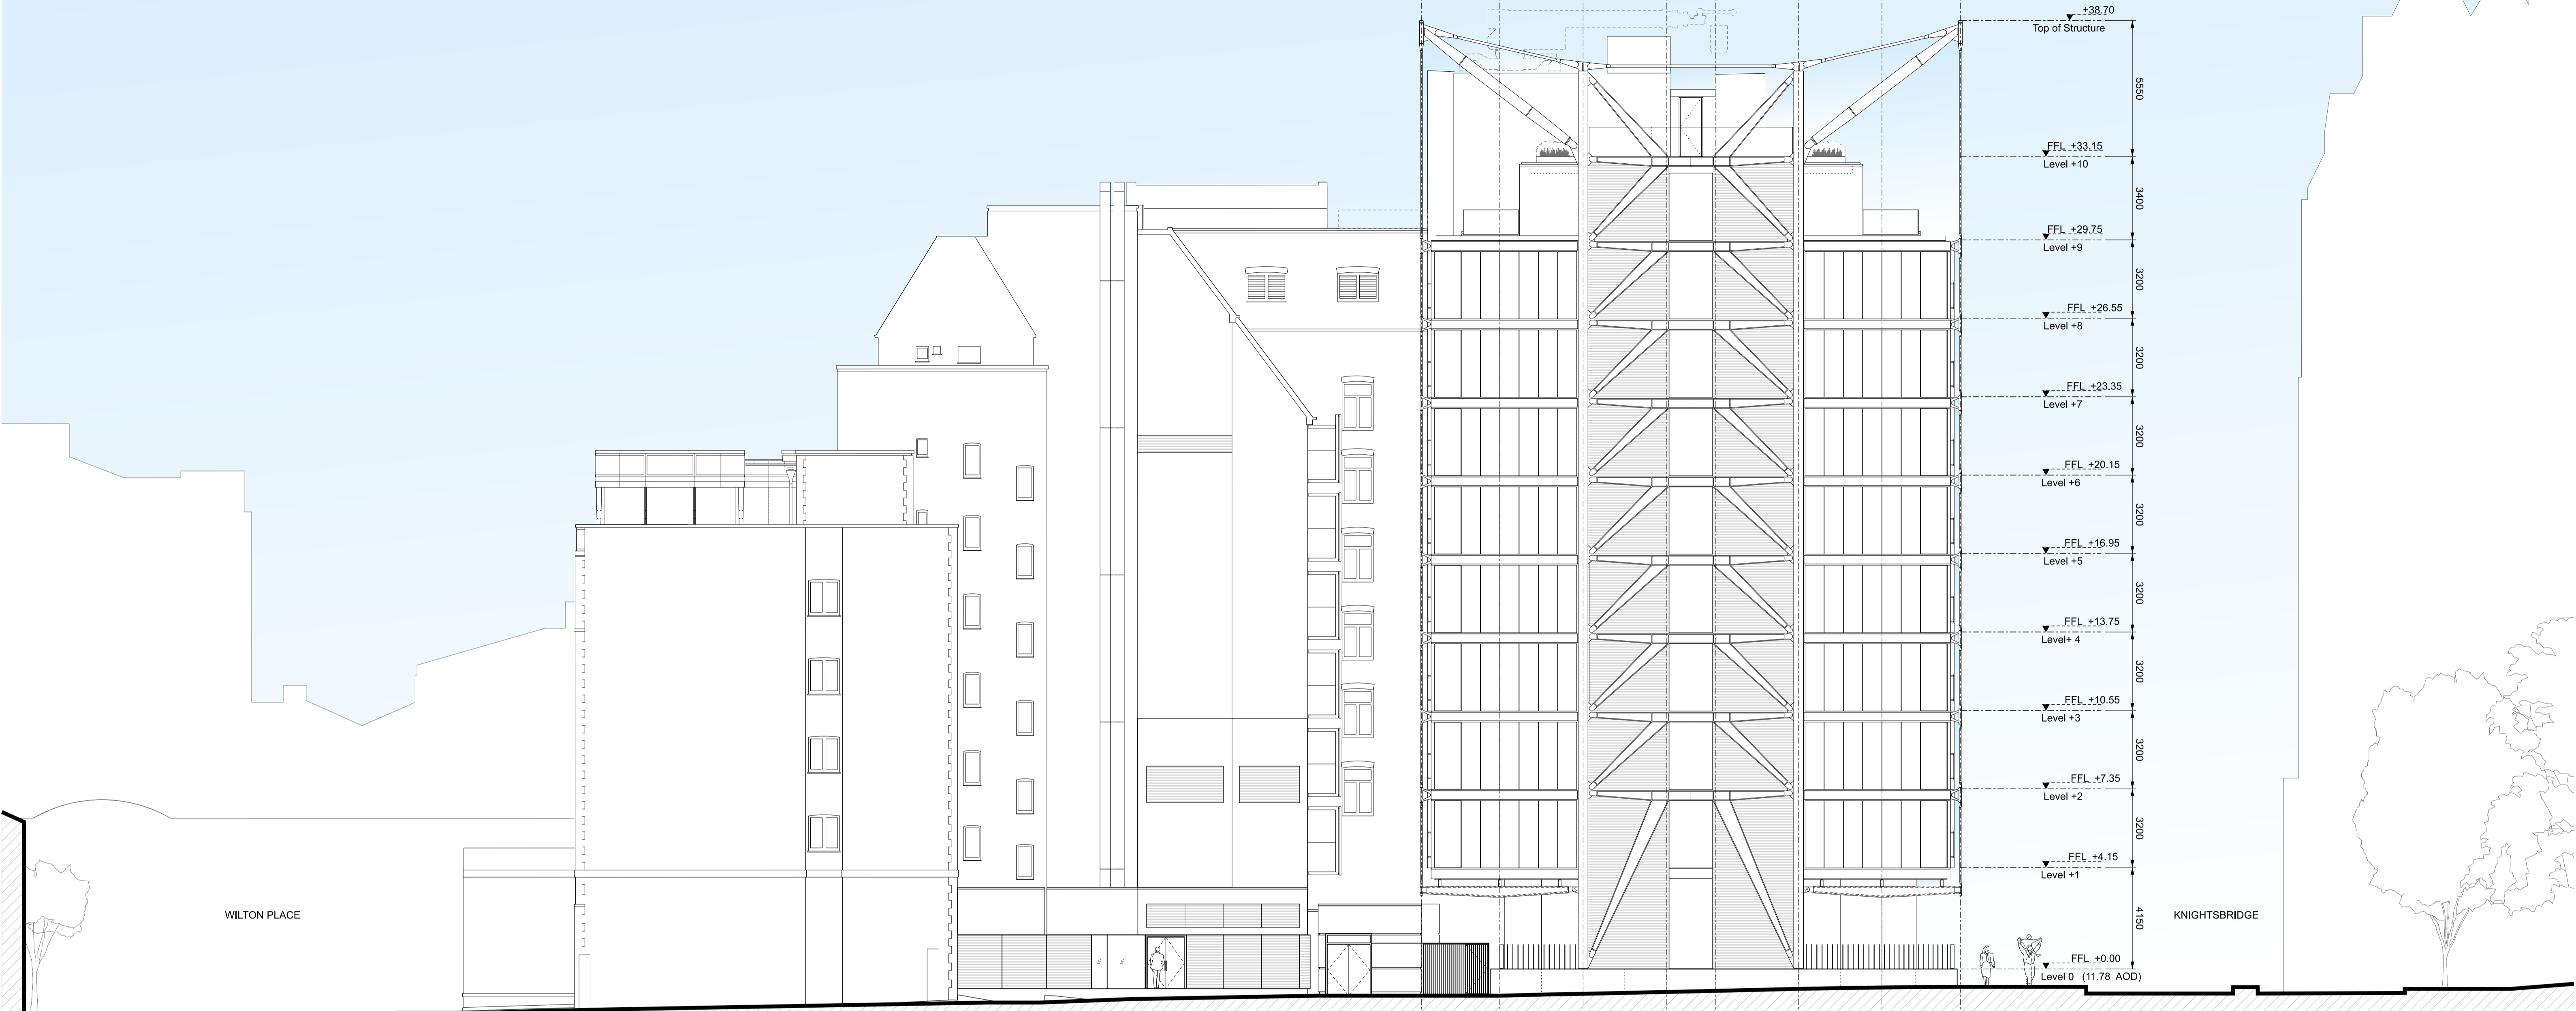

WILTON PLACE

KNIGHTSBRIDGE

+38.70
Top of Structure
5550
FFL +33.15
Level +10
3400
FFL +29.75
Level +9
3200
FFL +26.55
Level +8
3200
FFL +23.35
Level +7
3200
FFL +20.15
Level +6
3200
FFL +16.95
Level +5
3200
FFL +13.75
Level +4
3200
FFL +10.55
Level +3
3200
FFL +7.35
Level +2
3200
FFL +4.15
Level +1
4150
FFL +0.00
Level 0 (11.78 AOD)